

site views

The Place at Willowbrook

Perinton, NY | 03/03/2025

Gensler

RECEIVED
MAR 4 2025
TOWN OF PERINTON

Site views



The Placent Willowbrook | Perinton, NY | 03

RECEIVED
MAR 4 2025
TOWN OF PERINTON

site views



RECEIVED

MAR 4 2025


TOWN OF PERINTON

Site Views

The Place at Willowbrook

View 01 - 490 West Bound

RECEIVED
MAR 4 2025
TOWN OF PERINTON

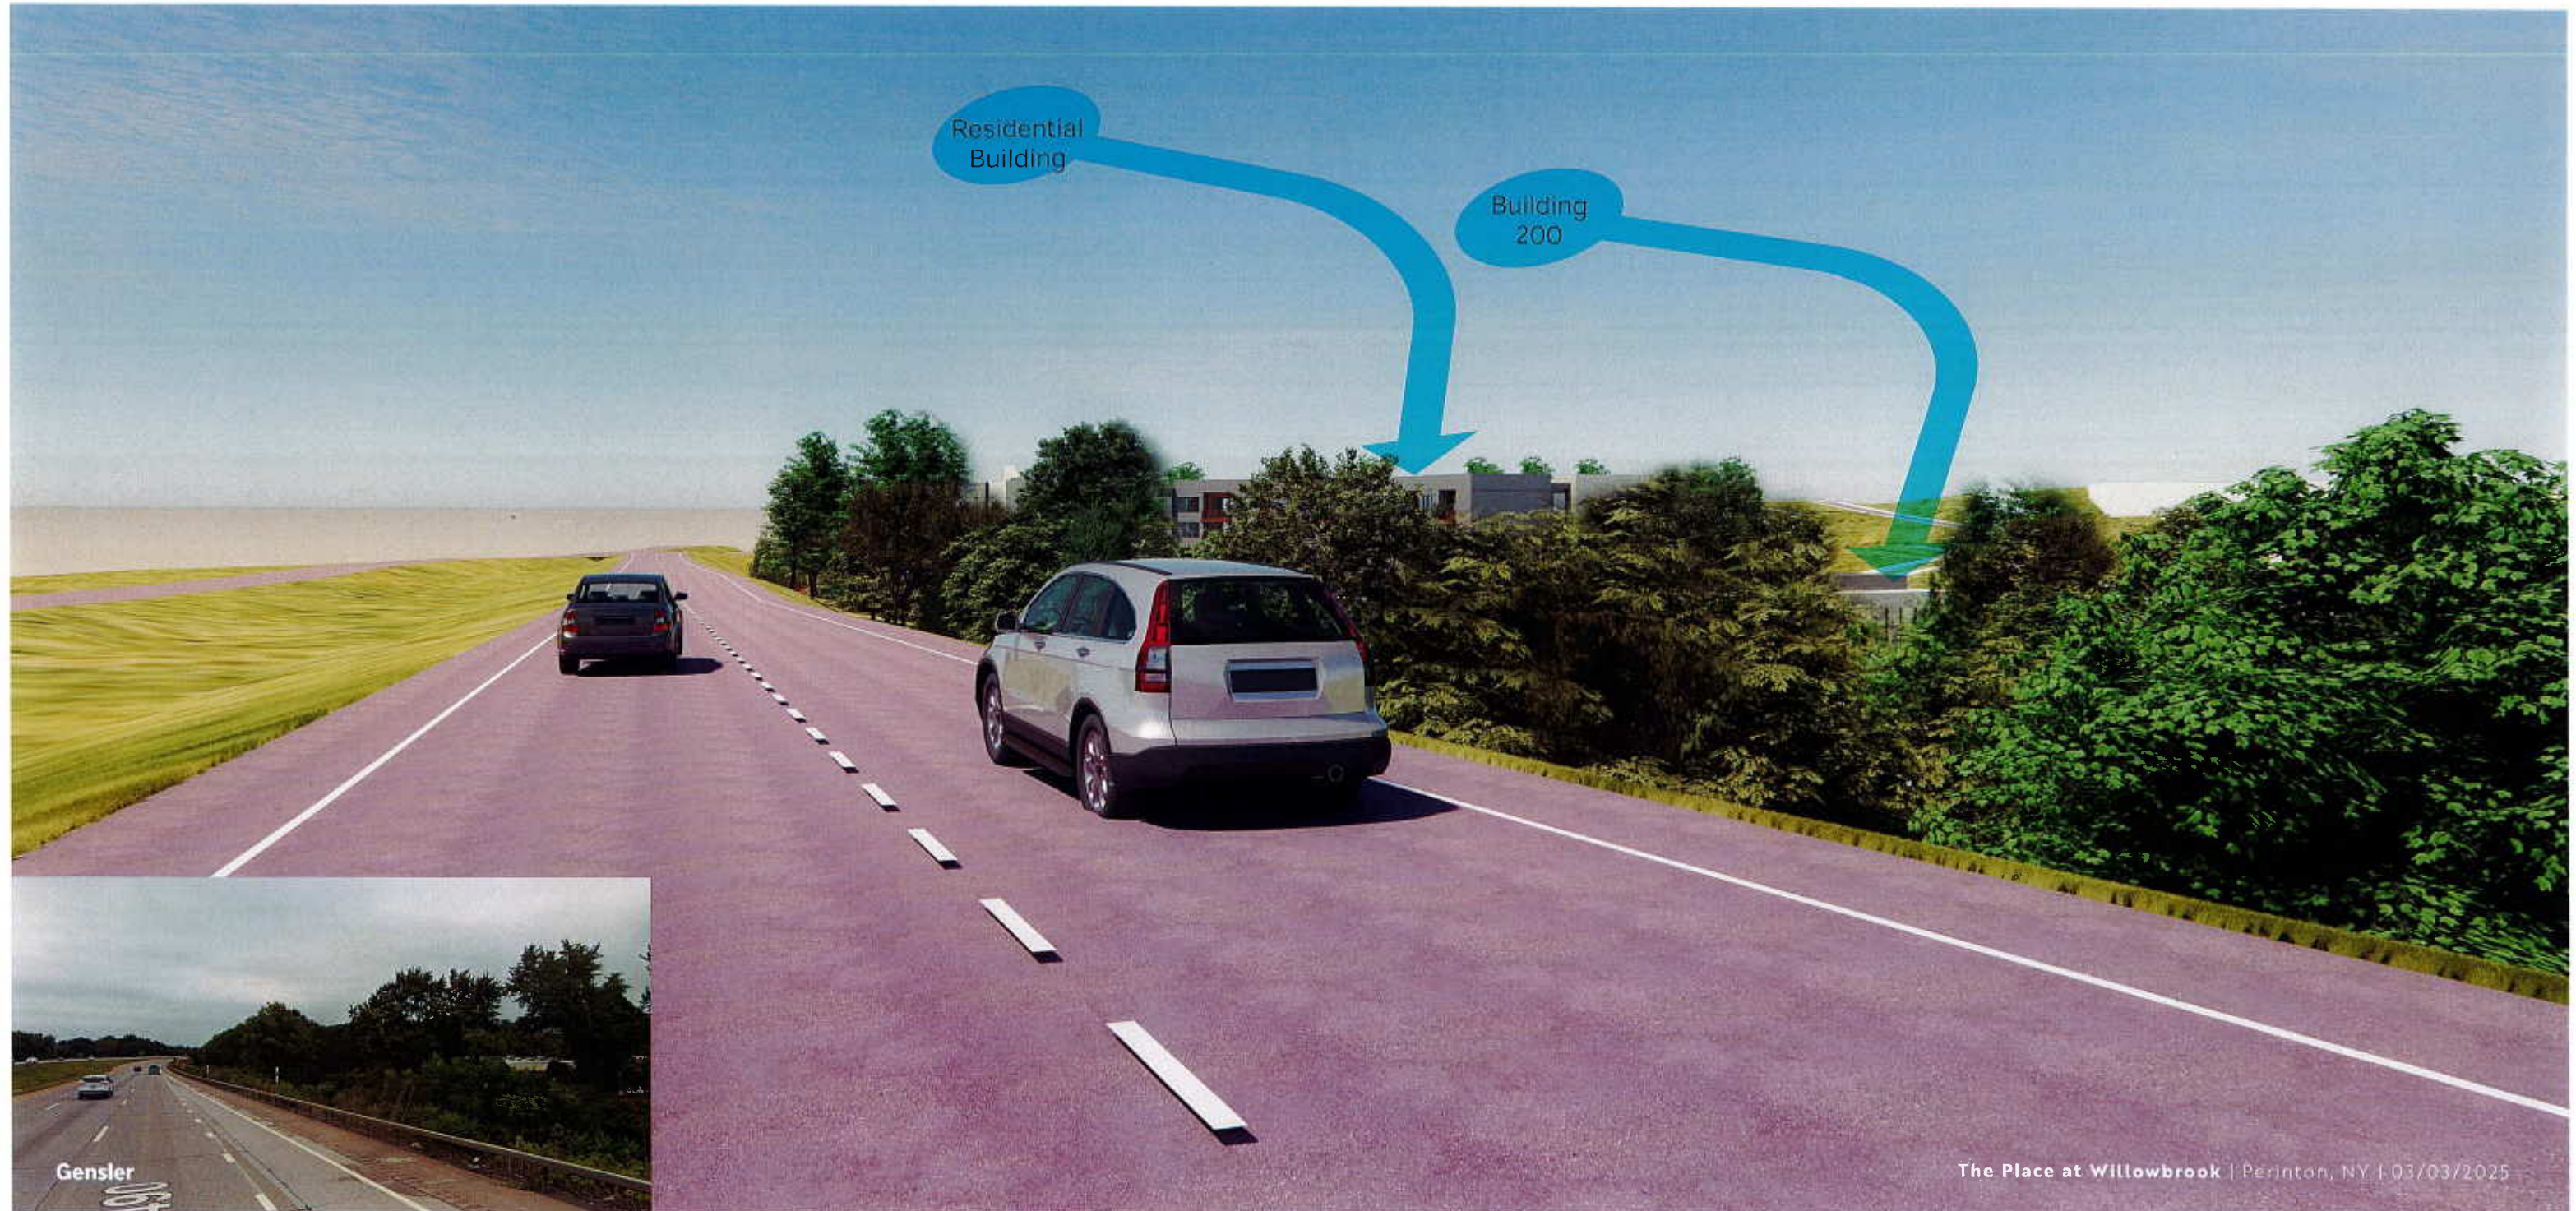


Site views

The Place at Willowbrook

View 02 - 490 West Bound

RECEIVED
MAR 4 2025
TOWN OF PERINTON

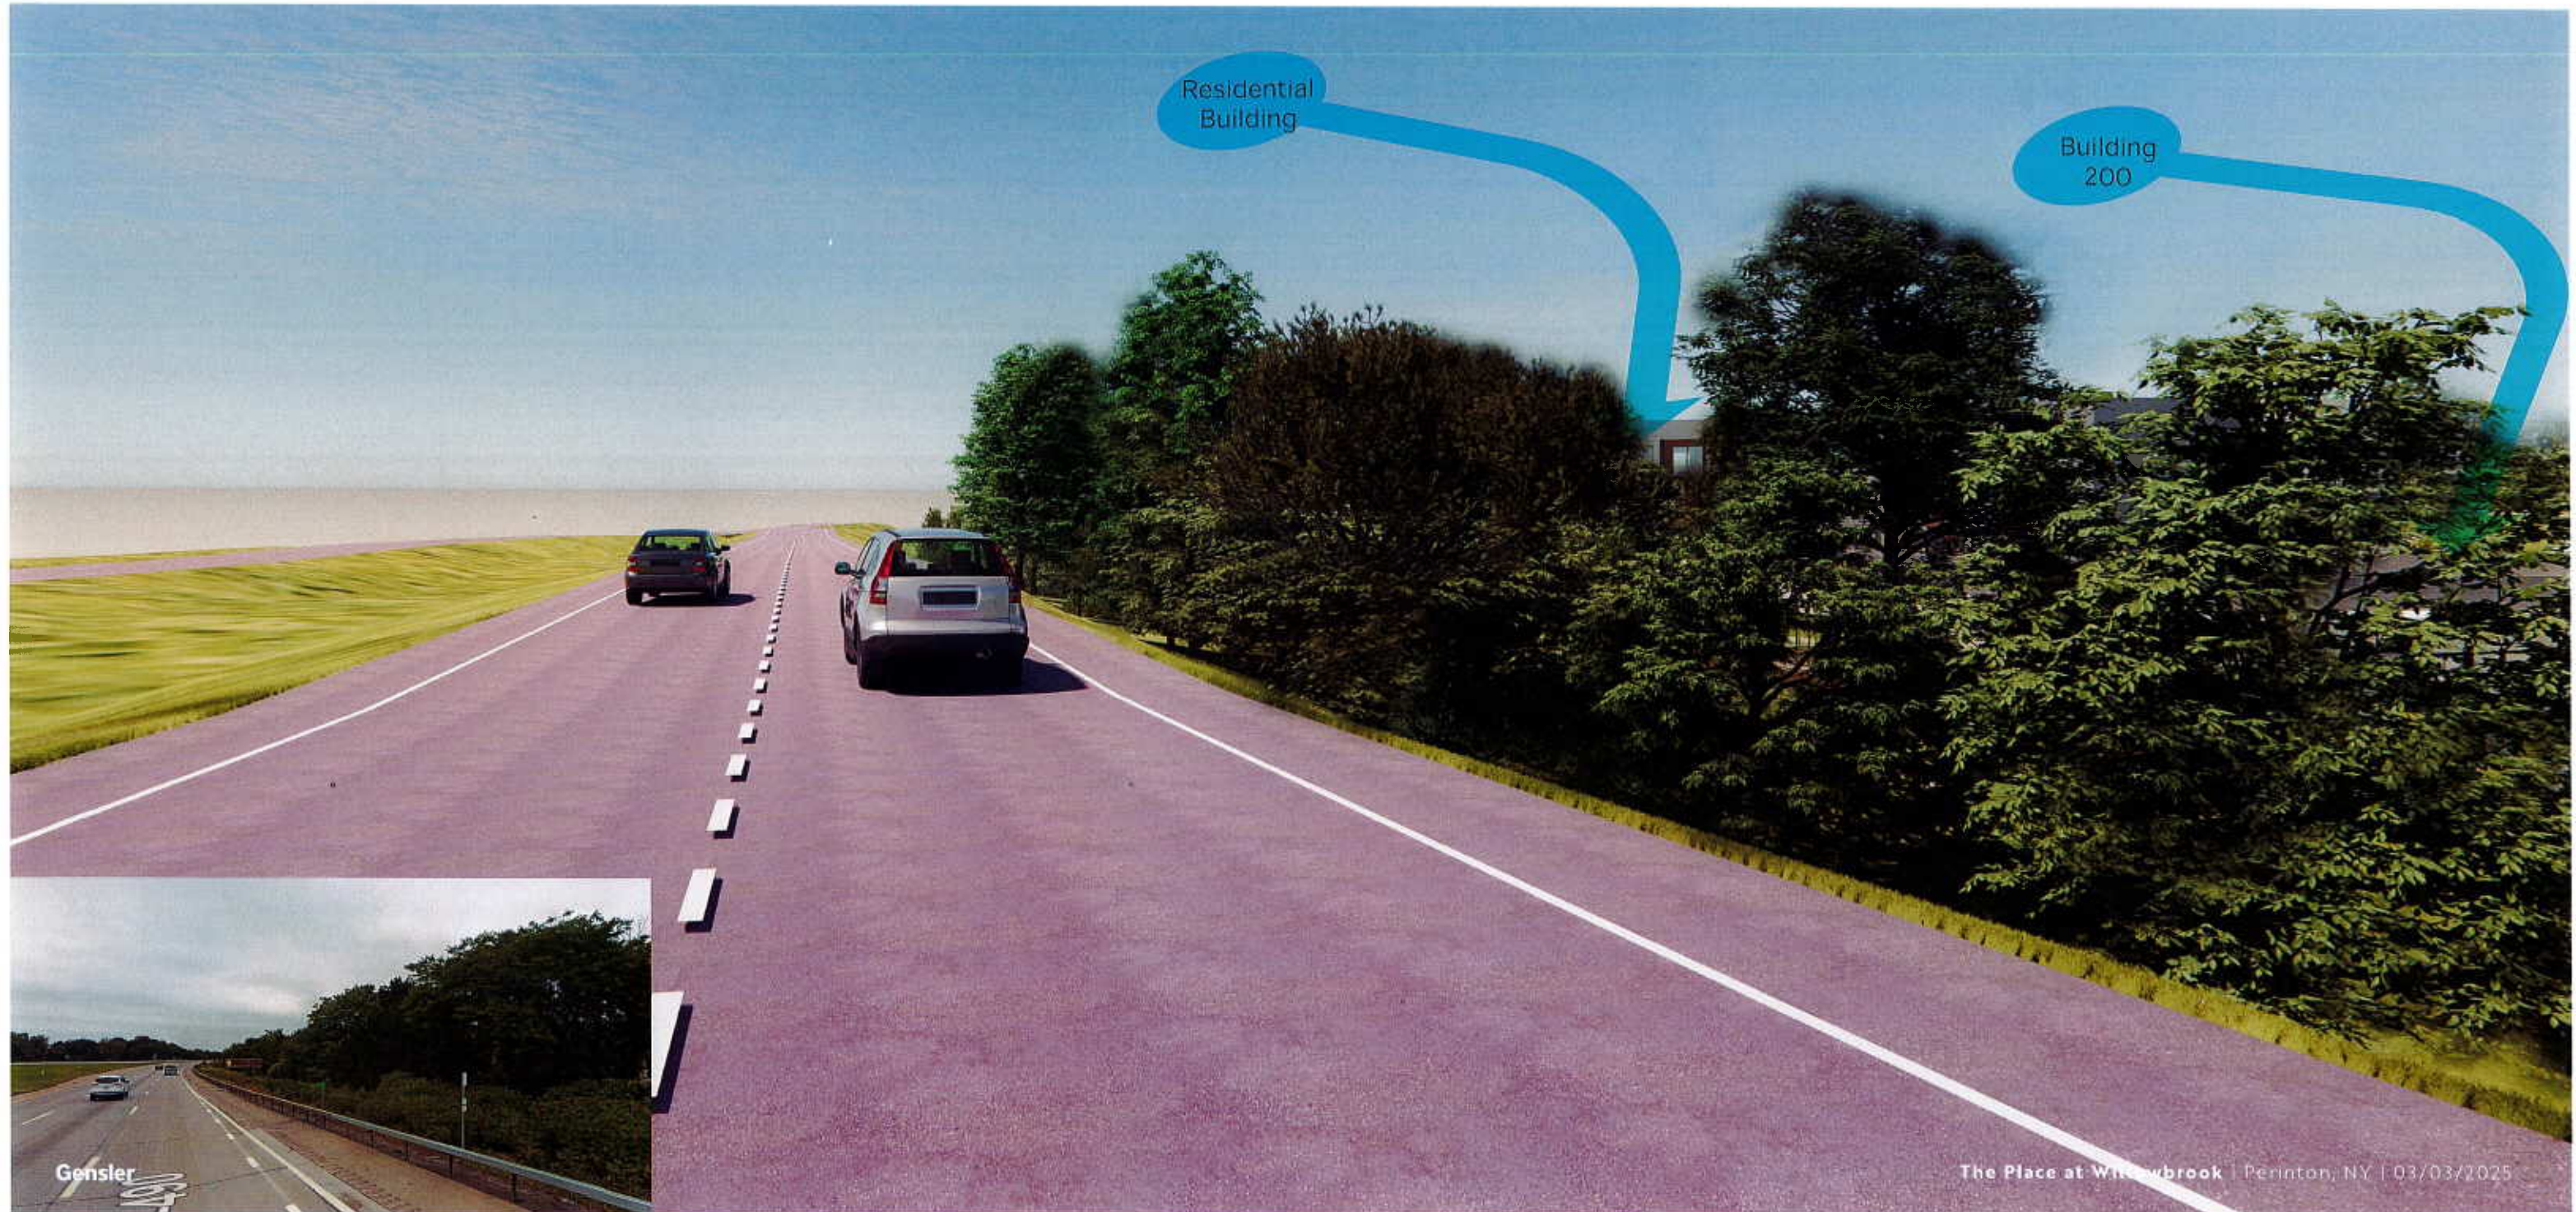


Site views 5



The Place at Willowbrook

Section A - Backyard View at Second Level

RECEIVED
MAR 4 2025
TOWN OF PERINTON

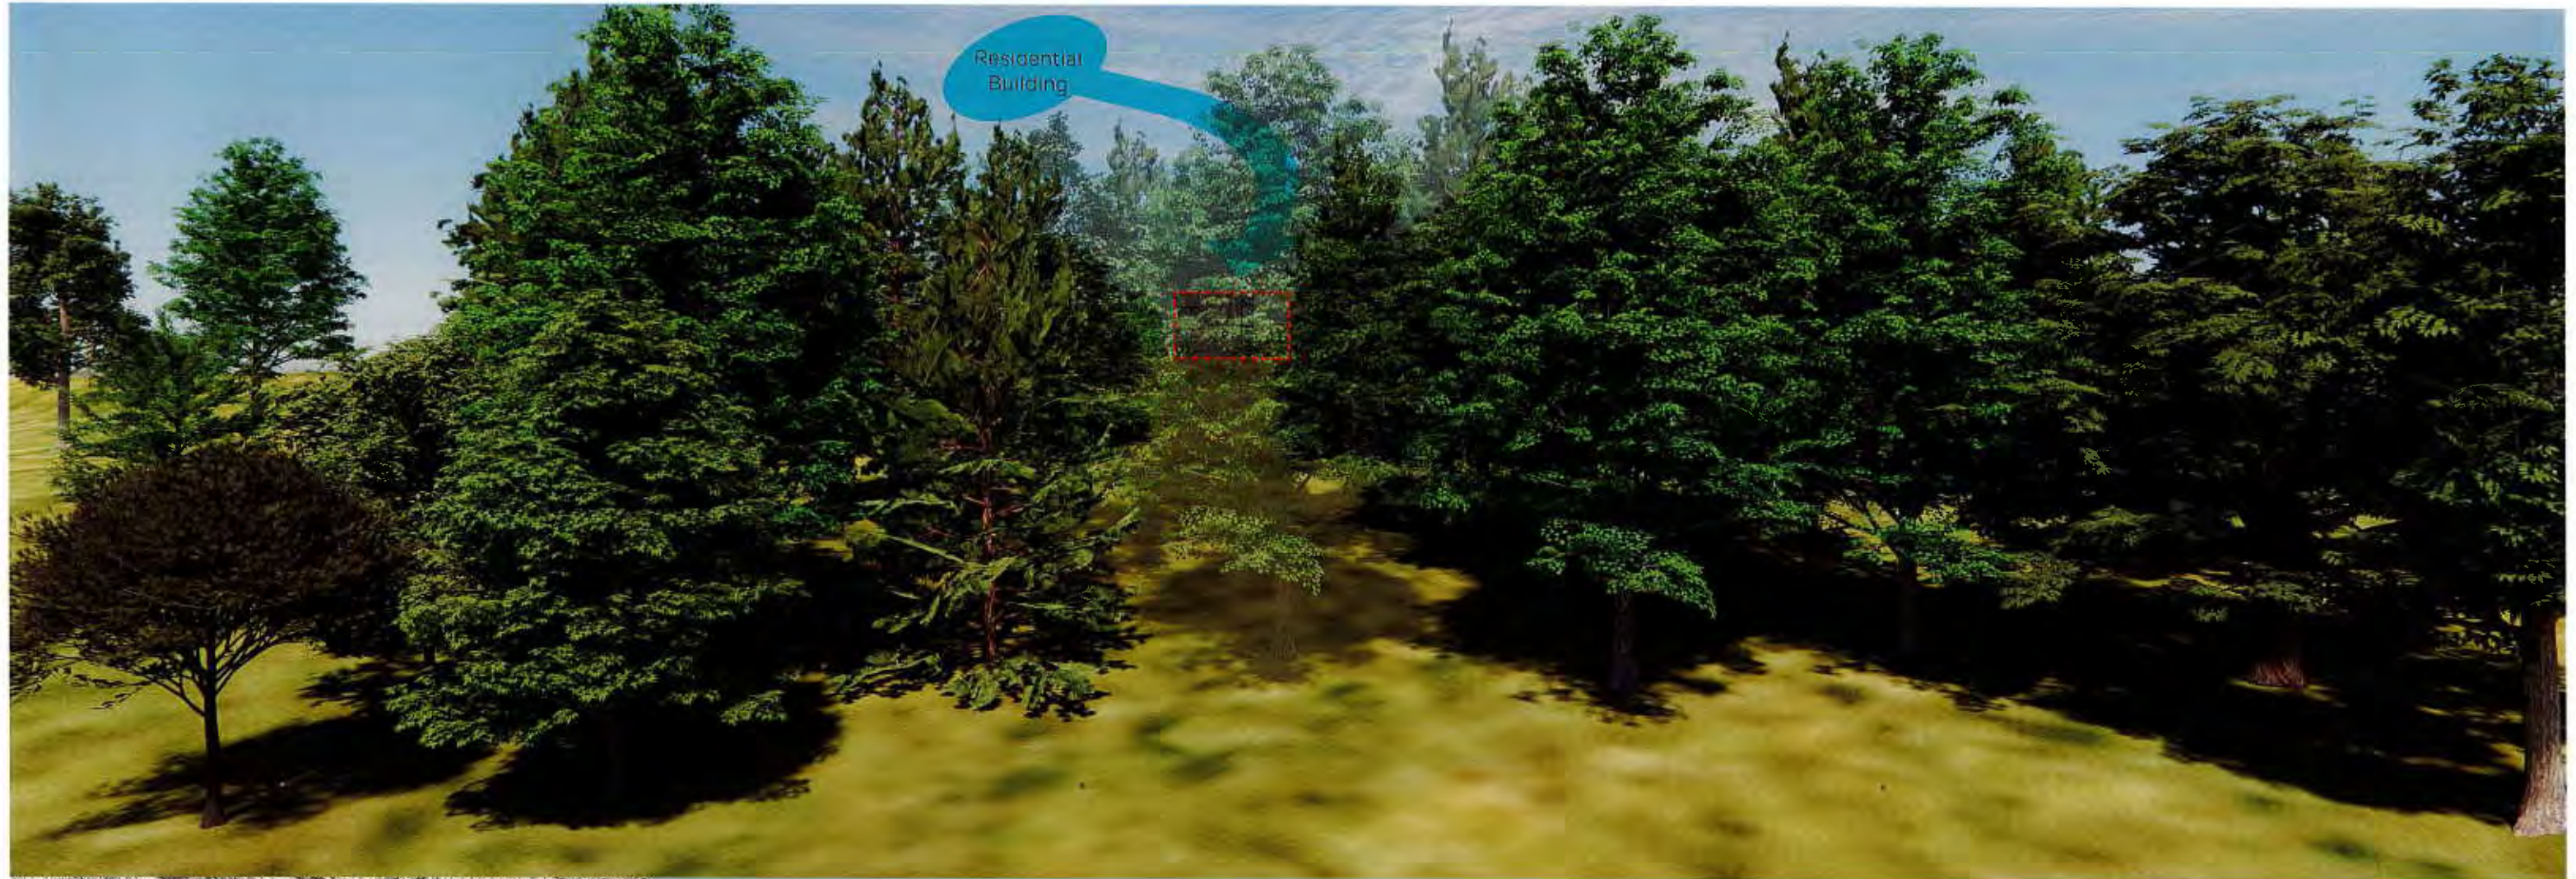

The Place at Willowbrook | Perinton, NY | 03/03/2025

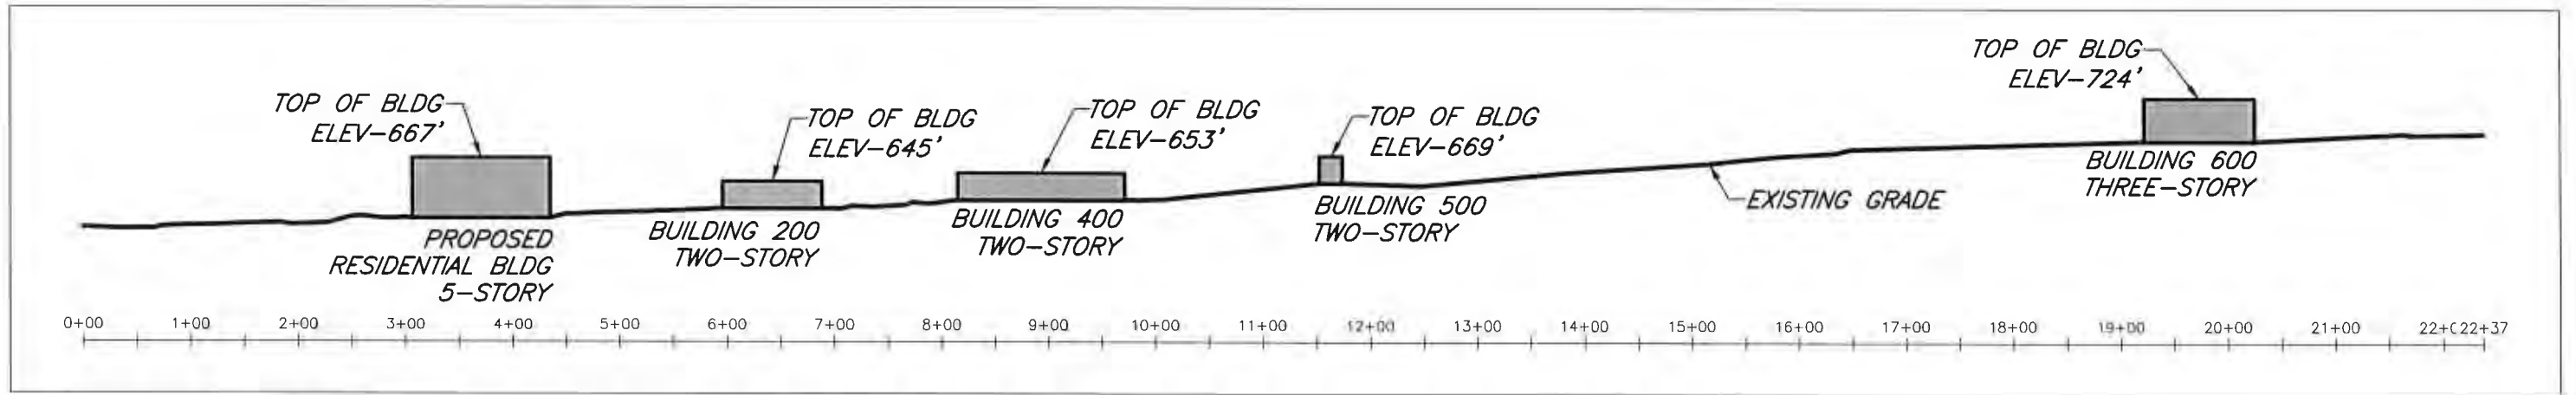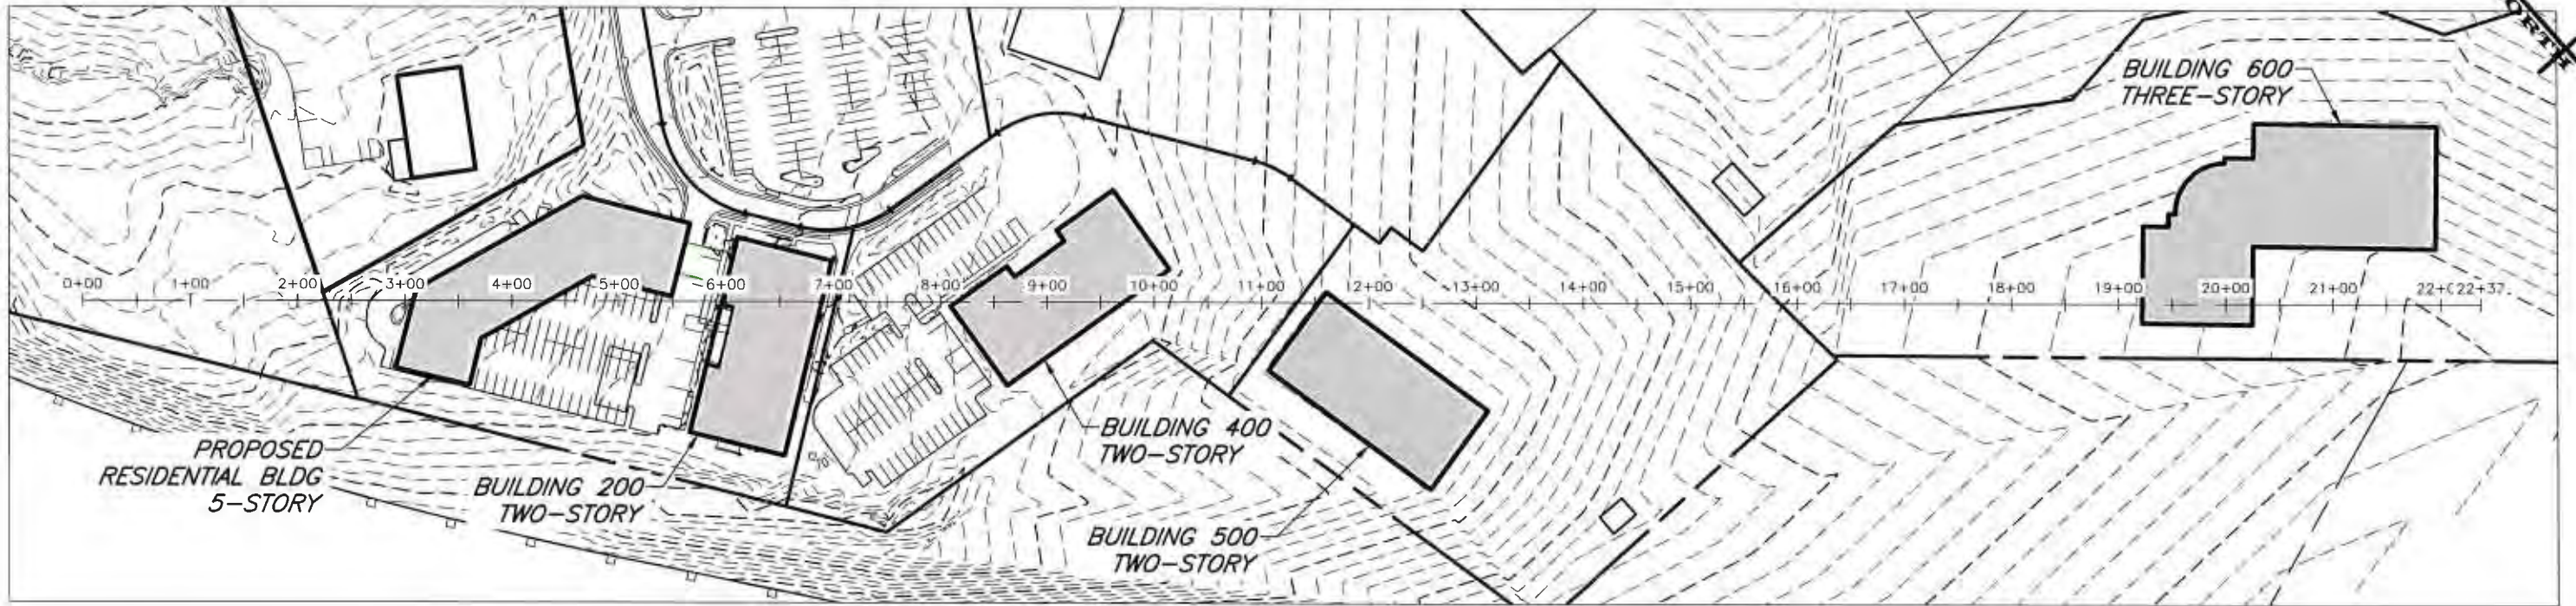

RECEIVED
MAR 4 2025
TOWN OF PERINTON

COPYRIGHT © 2025 MARATHON ENG.

File: 1780-24 Concept.dwg, Plot Date: 3/1/2025, By: MTOMLINSON



COPYRIGHT © 2025 MARATHON ENG.

MARATHON
ENGINEERING
ROCHESTER LOCATION
39 CASCADIE DRIVE
ROCHESTER, NY 14614
585-458-2720
ITHACA LOCATION
240 HANSHAW RD. STE 6
ITHACA, NY 14850
607-241-2917
www.marathoneng.com

JOB NO: 1780-24
SCALE: 1" = 100'
DESIGNED: MT
DATE: 02/24/25

RECEIVED
MAR 4 2025
TOWN OF PERINTON



TITLE:

CONCEPT PLAN

**THE PLACE at WILLOWBROOK
CHRISTA DEVELOPMENT**

TOWN OF PERINTON MONROE COUNTY NEW YORK