


# PAVEMENT RESTORATION DETAIL

NTS

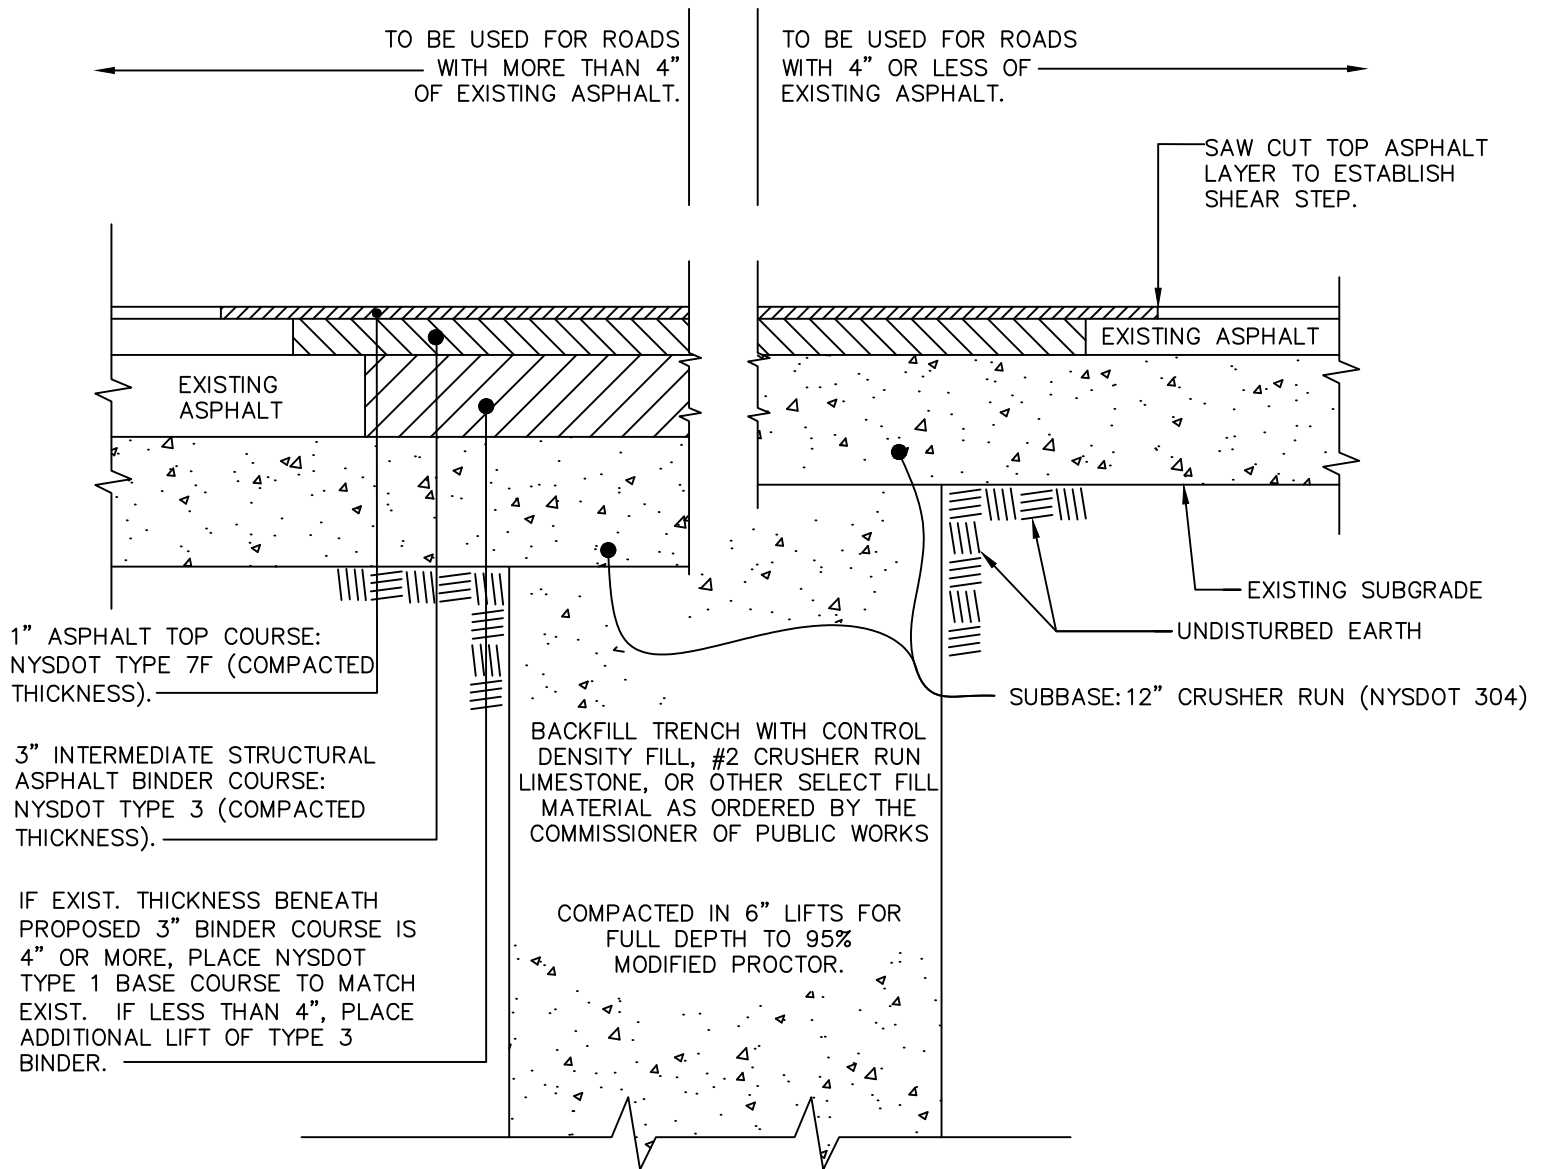

## NOTES:

1. ALL JOINTS SHALL BE SAW CUT AND TACK COATED
2. THE CONTRACTOR SHALL PROVIDE ONE TRAFFIC LANE DURING WORKING PERIODS AND TWO TRAFFIC LANES DURING NON-WORKING PERIODS FOR THE OPEN-CUT CROSSINGS. FLAG MEN, SIGNS, LIGHTS, BARRICADES, AND OTHER SAFETY DEVICES WILL BE REQUIRED AS DIRECTED BY THE COMMISSIONER OF PUBLIC WORKS OR HIGHWAY SUPERINTENDENT. CONTRACTOR SHALL NOTIFY THE PERINTON PUBLIC WORKS DEPARTMENT AT LEAST 48 HOURS PRIOR TO EXCAVATION.
3. WORK ZONE TRAFFIC CONTROL SHALL BE IN CONFORMANCE WITH NYSDOT 619 (LATEST EDITION) FOR ANY WORK IN THE ROW.

**D10**

JANUARY 2021