



# SEWER OR STORMWATER MANAGEMENT FACILITY

## ACCESS ROAD DETAIL


NTS

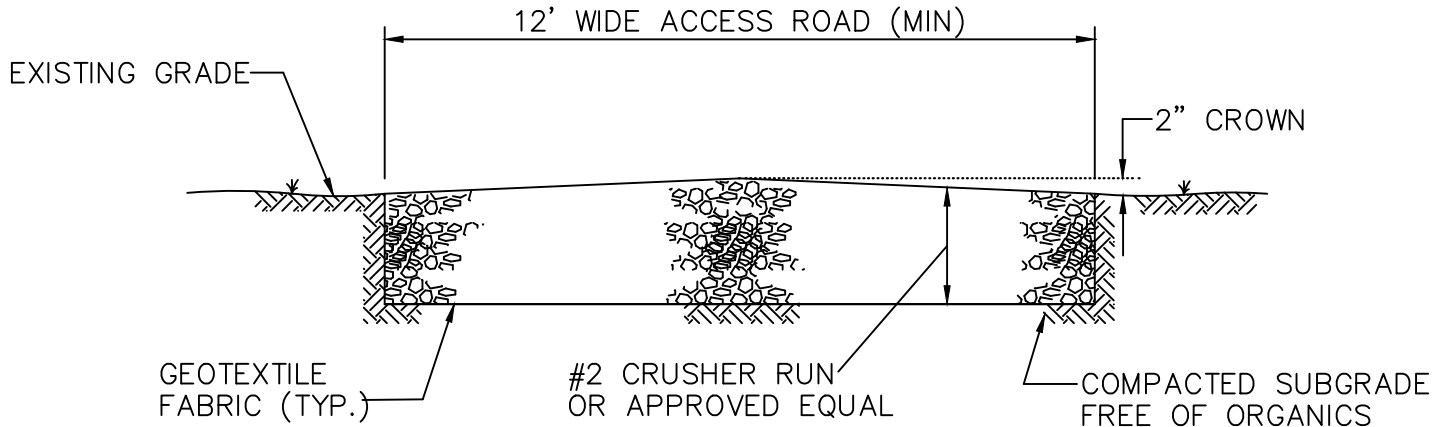

OPTION A

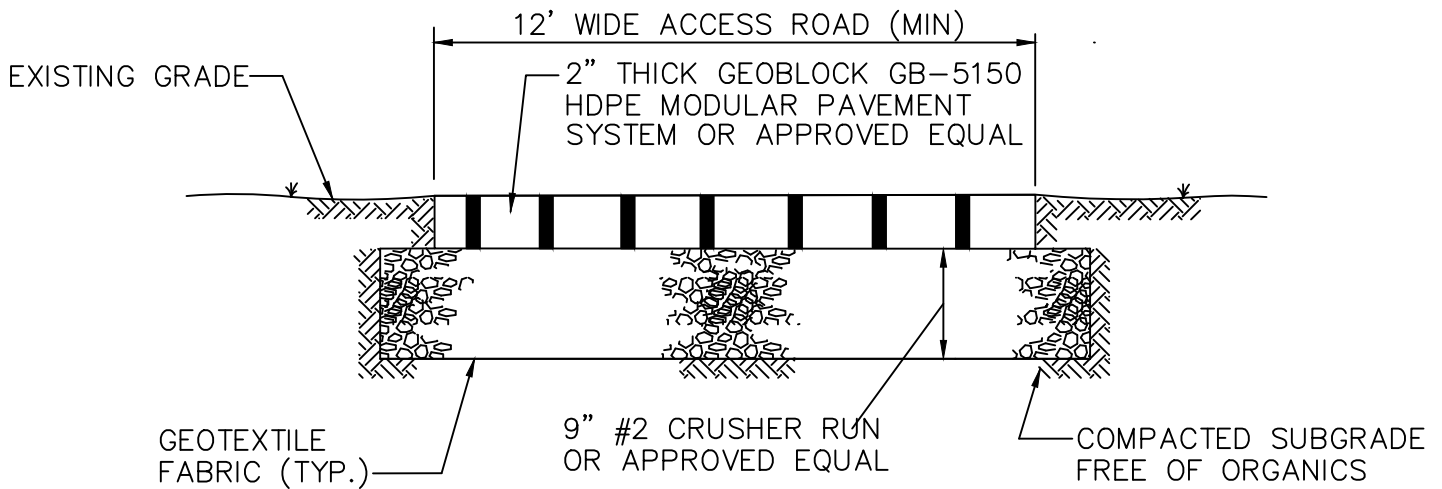

OPTION B

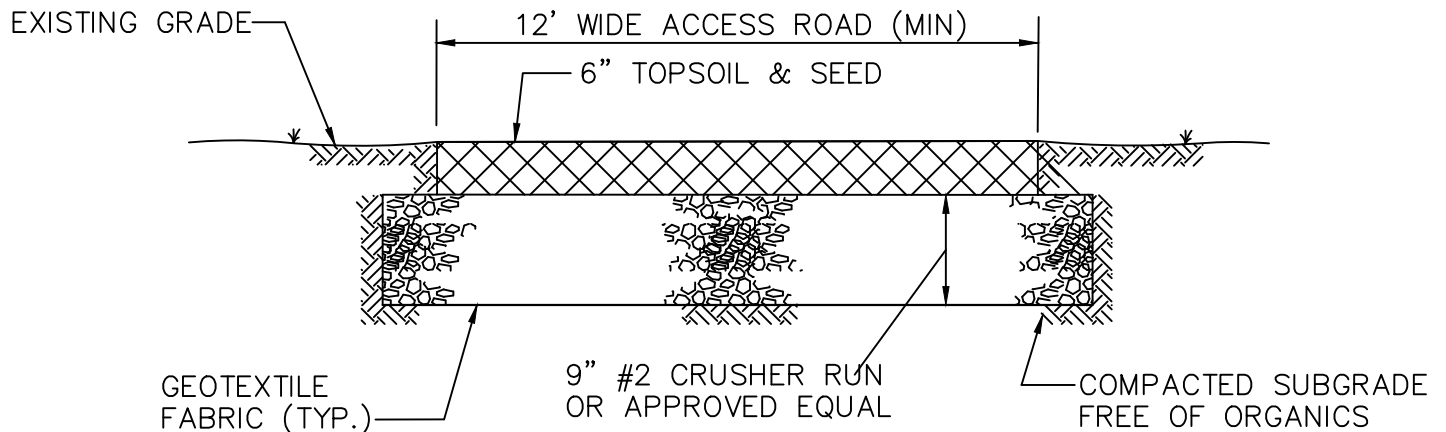

OPTION C