
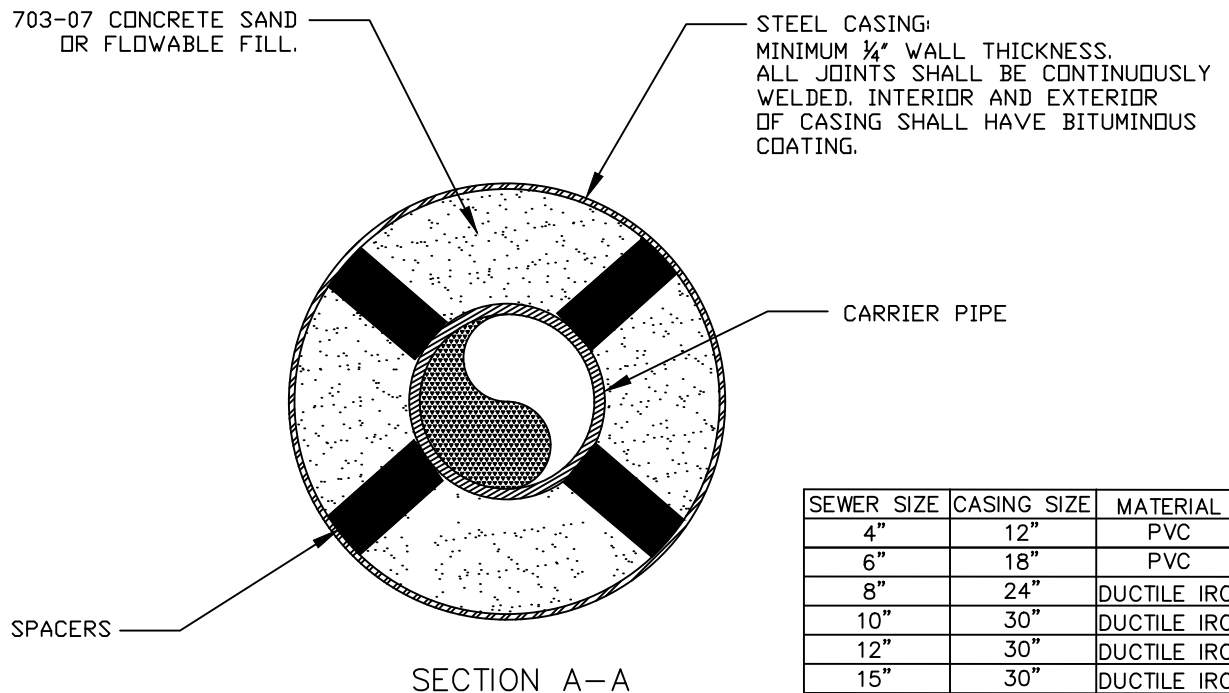


ROAD BORING & CASING DETAIL

NTS

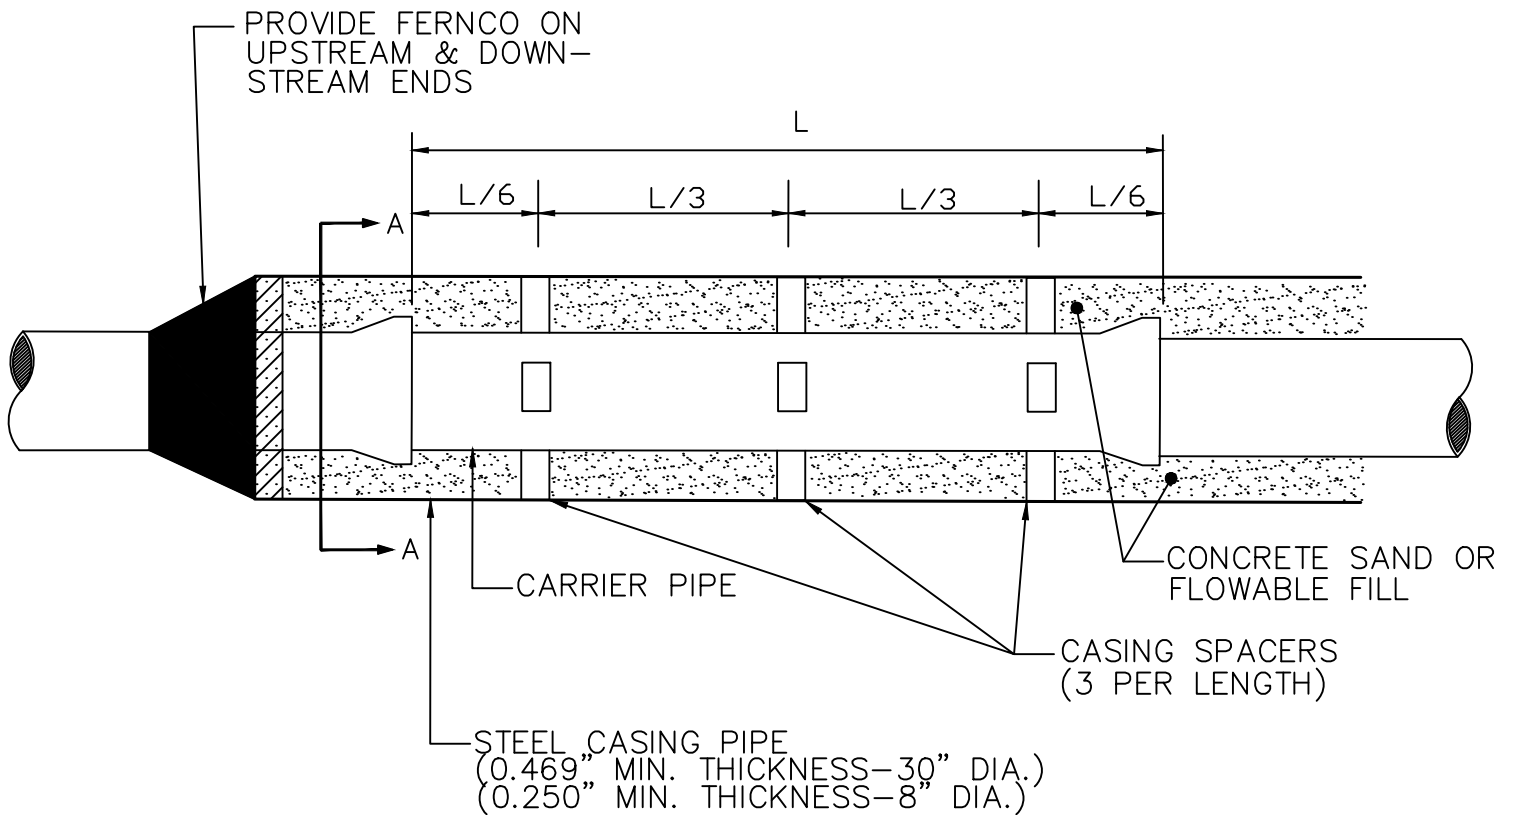

DUCTILE IRON SEWER PIPE, CLASS 52, FOR 8" AND UP. SDR 21 PVC PIPE FOR 4" AND 6".

NOTE:
CONTRACTOR SHALL LOCATE AND EXPOSE ALL UTILITIES IN VICINITY OF BORING AND CASING PRIOR TO BEGINNING ANY WORK IN THIS AREA.