


CONCRETE GUTTER REPLACEMENT DETAIL

NTS

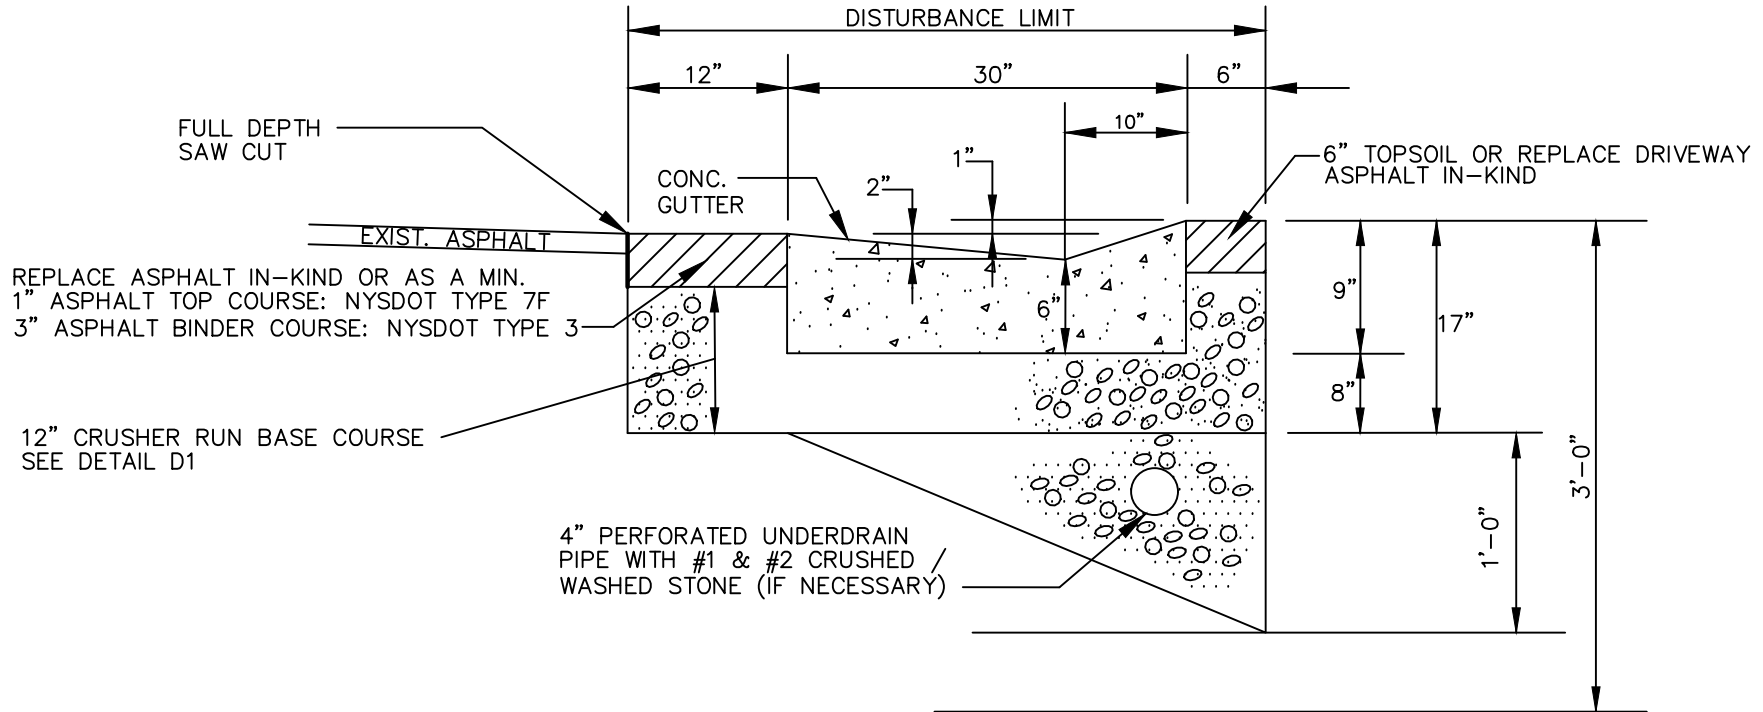

NOTES:

1. ANY GUTTER TO BE REPLACED SHALL BE IN FULL GUTTER SECTIONS.
2. CONCRETE USED FOR GUTTER REPLACEMENT SHALL BE CLASS J (SLIP FORM) OR CLASS A (CAST IN PALCE).
3. TACK COAT SHALL BE APPLIED TO THE VERTICAL CUT EDGE OF ALL EXISTING ASPHALT AS WELL AS THE VERTICAL EDGE OF THE NEW CONCRETE GUTTER PRIOR TO THE PLACEMENT OF THE ASPHALT TOP.
4. CONSTRUCTION EXPANSION JOINTS SHALL BE PLACED AT THE BEGINNING AND END OF A POUR AND AT 50' INTERVALS. A DUMMY JOINT SHALL BE PLACED AT 10' INTERVALS BETWEEN EXPANSION JOINTS.