


STANDARD CUL-DE-SAC DETAIL

N.T.S.

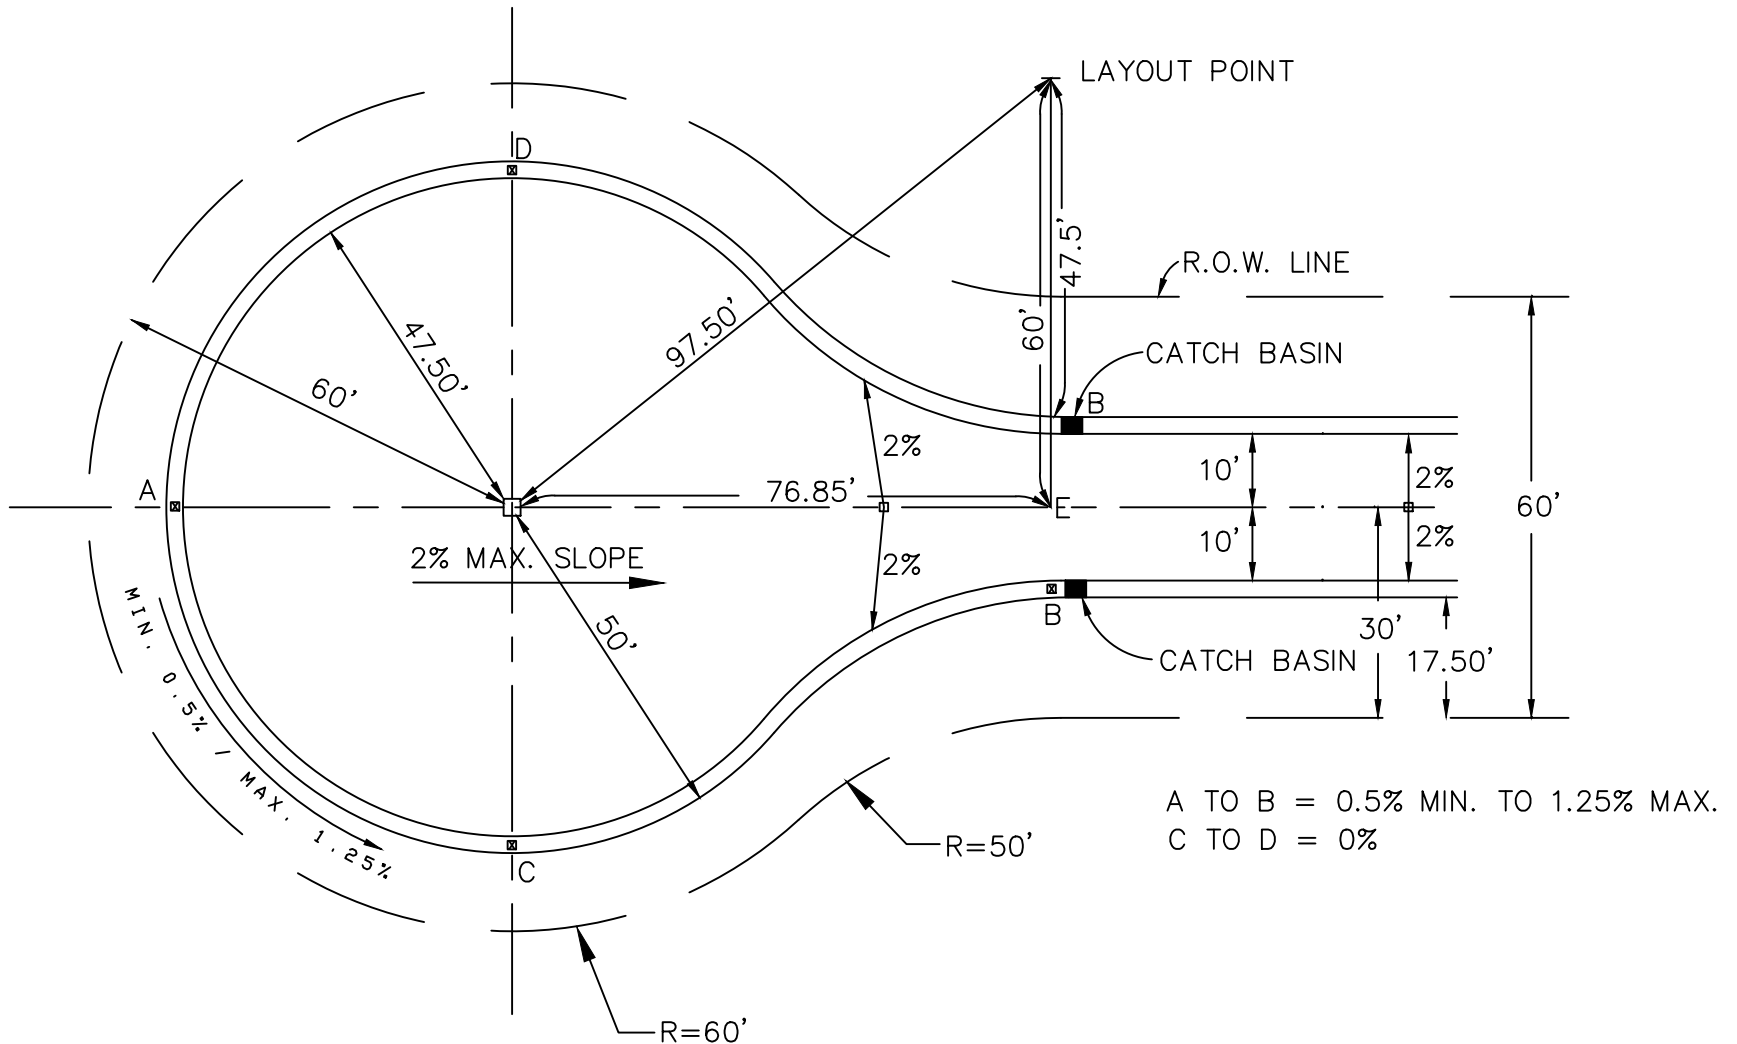

ALL PLANS REQUIRE A SEPARATE CUL DE SAC DETAIL WITH ELEVATIONS AT EIGHT (8) EQUIDISTANT POINTS, ALONG THE GUTTER INVERT. THE SLOPE BETWEEN ANY TWO POINTS IN A CUL DE SAC SHALL NOT EXCEED 2%.

ALL ROAD GRADES SHOULD TRANSITION TO A MAXIMUM GRADE OF 2% FROM BEGINNING OF CUL DE SAC (A TO E). CATCH BASINS SHOULD BE LOCATED TO INTERCEPT DRAINAGE BASED ON SEPARATE PLAN DETAIL.