



TOWN OF PERINTON

1350 TURK HILL ROAD ■ FAIRPORT, NEW YORK 14450-8796
(585) 223-0770 ■ Fax: (585) 223-3629 ■ www.perinton.org

STORM, SANITARY, WATER SERVICE PERMIT REGULATIONS AND INSTRUCTIONS

The below regulations apply to sanitary sewer, storm sewer, downspout conductor and water service connections or repairs on commercial and residential properties.

General regulations:

1. The Department of Public Works (585-223-5115) has established design criteria for underground utility installation including type of pipe, fittings, clean-outs, and connection methods. See attached details or contact Public Works with specific questions.
2. Underground installations must be inspected prior to backfill or covering.
3. Contact 811 to have the underground utilities in your yard staked-out prior to digging. This is a free service and could prevent serious injury, utility disruption and substantial repair costs due to damaged infrastructure.
4. Permit required- Prior to commencement of work, a building permit must be obtained from the Building & Codes Department.
5. A certificate of compliance must be issued by the town upon completion of the project.

TO APPLY, PLEASE SUBMIT:

1. A completed building permit application form. (Attached)
2. Two copies of a property layout showing work to be completed. (See attached property sketch form)
3. If a contractor is being used, they must supply the Town with proof of insurance (general liability, worker's comp and disability).

Applications may be submitted to the Building & Codes Dept. in person or via email to building@perinton.org

**Sanitary Sewer / Storm Sewer / Water Service / Downspout Conductor
Property Sketch Form**

Project Address: _____


PLEASE SHOW:

- A. Septic Tank(s)
- B. Leach Field
- C. Driveway
- D. Sanitary Lateral Connections
- E. Roof Drainage (Storm) Lateral Connections
- F. Water Service Connections
- G. Sump Pump Discharge

A separate layout may be provided if the below template is not applicable to the property configuration.

Will there be interior plumbing work? No Yes

Approved by: _____ Date: _____

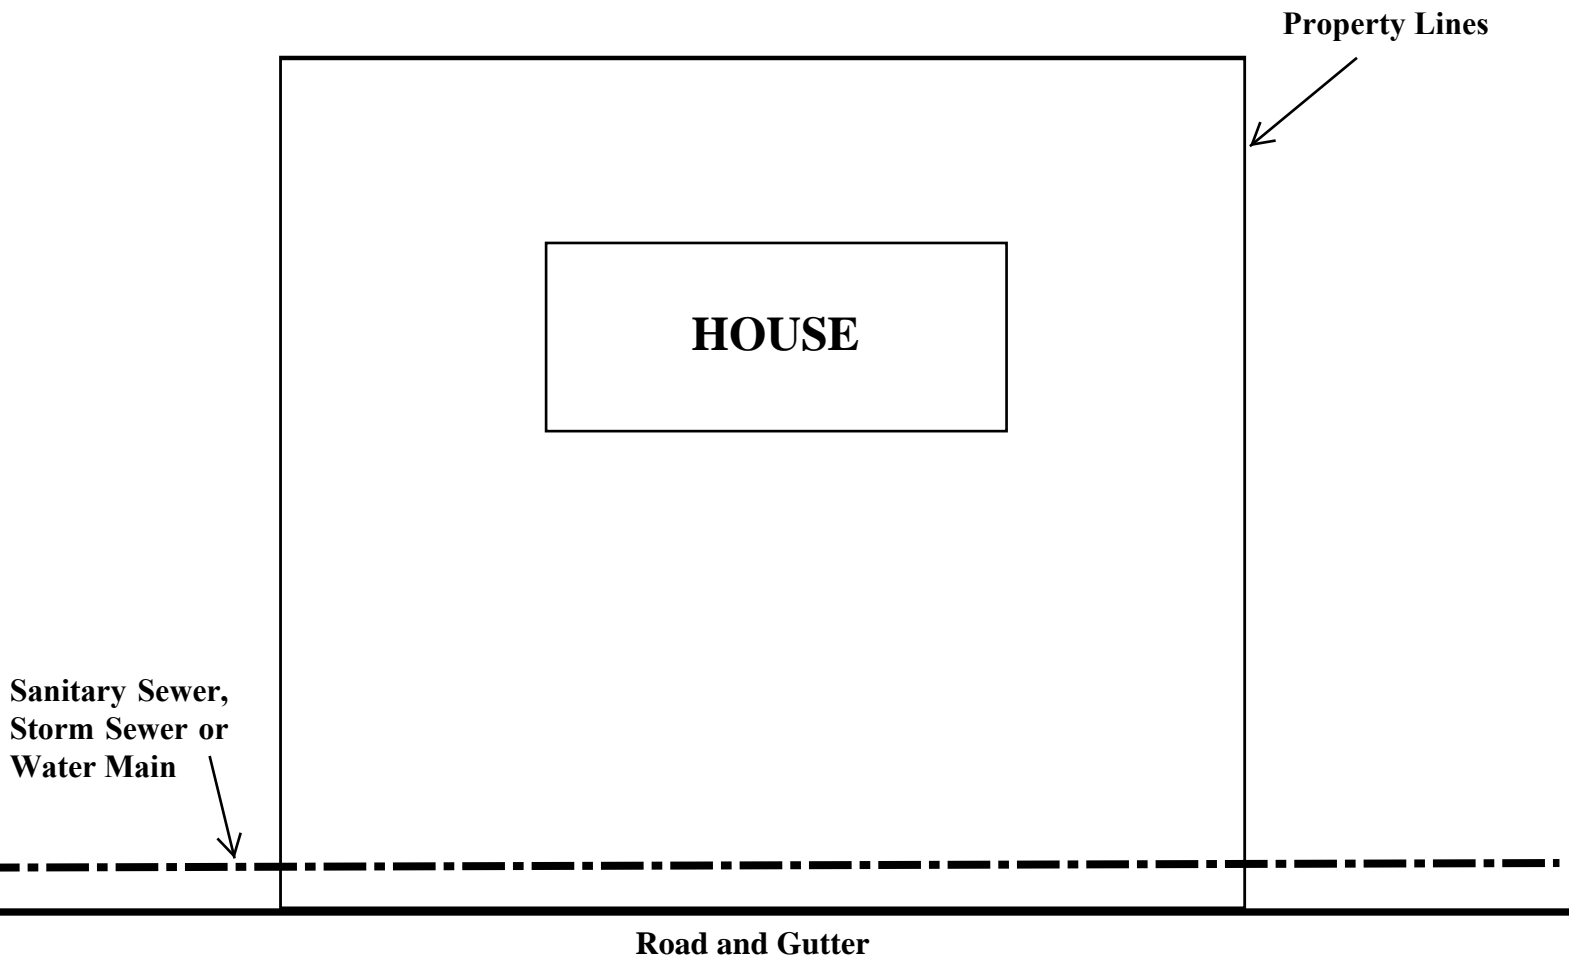

Contact the Department of Public Works at 585-223-5115 with any underground utility questions.



TOWN OF PERINTON

1350 TURK HILL ROAD, FAIRPORT, NEW YORK 14450-8796
(585) 223-0770, Fax: (585) 223-3629, www.perinton.org

Building Permit Application

Date: _____ Estimated cost of the project: _____

Project description:

Property information where the work is going to be performed:

Address: _____
Owners Name: _____
Owners Address: _____
Owners Phone: _____

Contractor Information:

Name: _____
Address: _____
Phone: _____

Primary Contact:


Name: _____ Phone: _____
Email: _____

Preferred Contact type: Phone Email

Electrical Service Info (if applicable to project)


Utility Company: _____
Overhead or underground: _____
Voltage: _____ Amperage: _____ Phases: _____
RG&E work request number: _____

SANITARY LATERAL DETAIL **(PVC PIPE)**

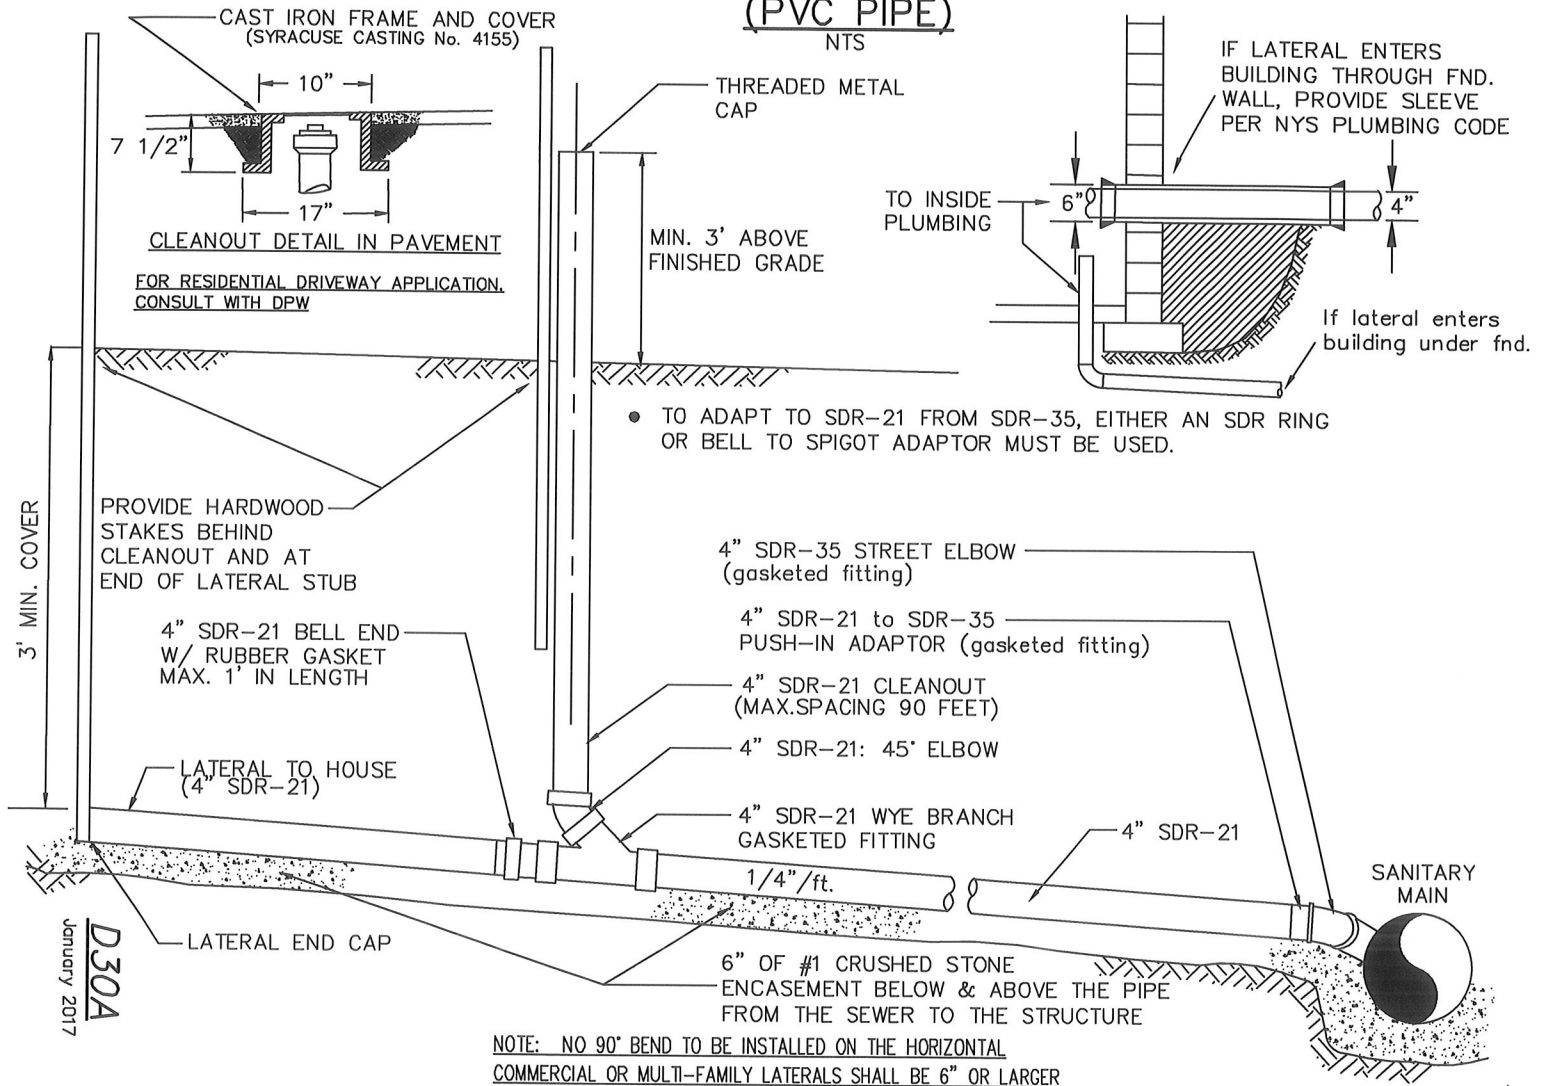



STORM LATERAL DETAIL (PVC PIPE)

NTS

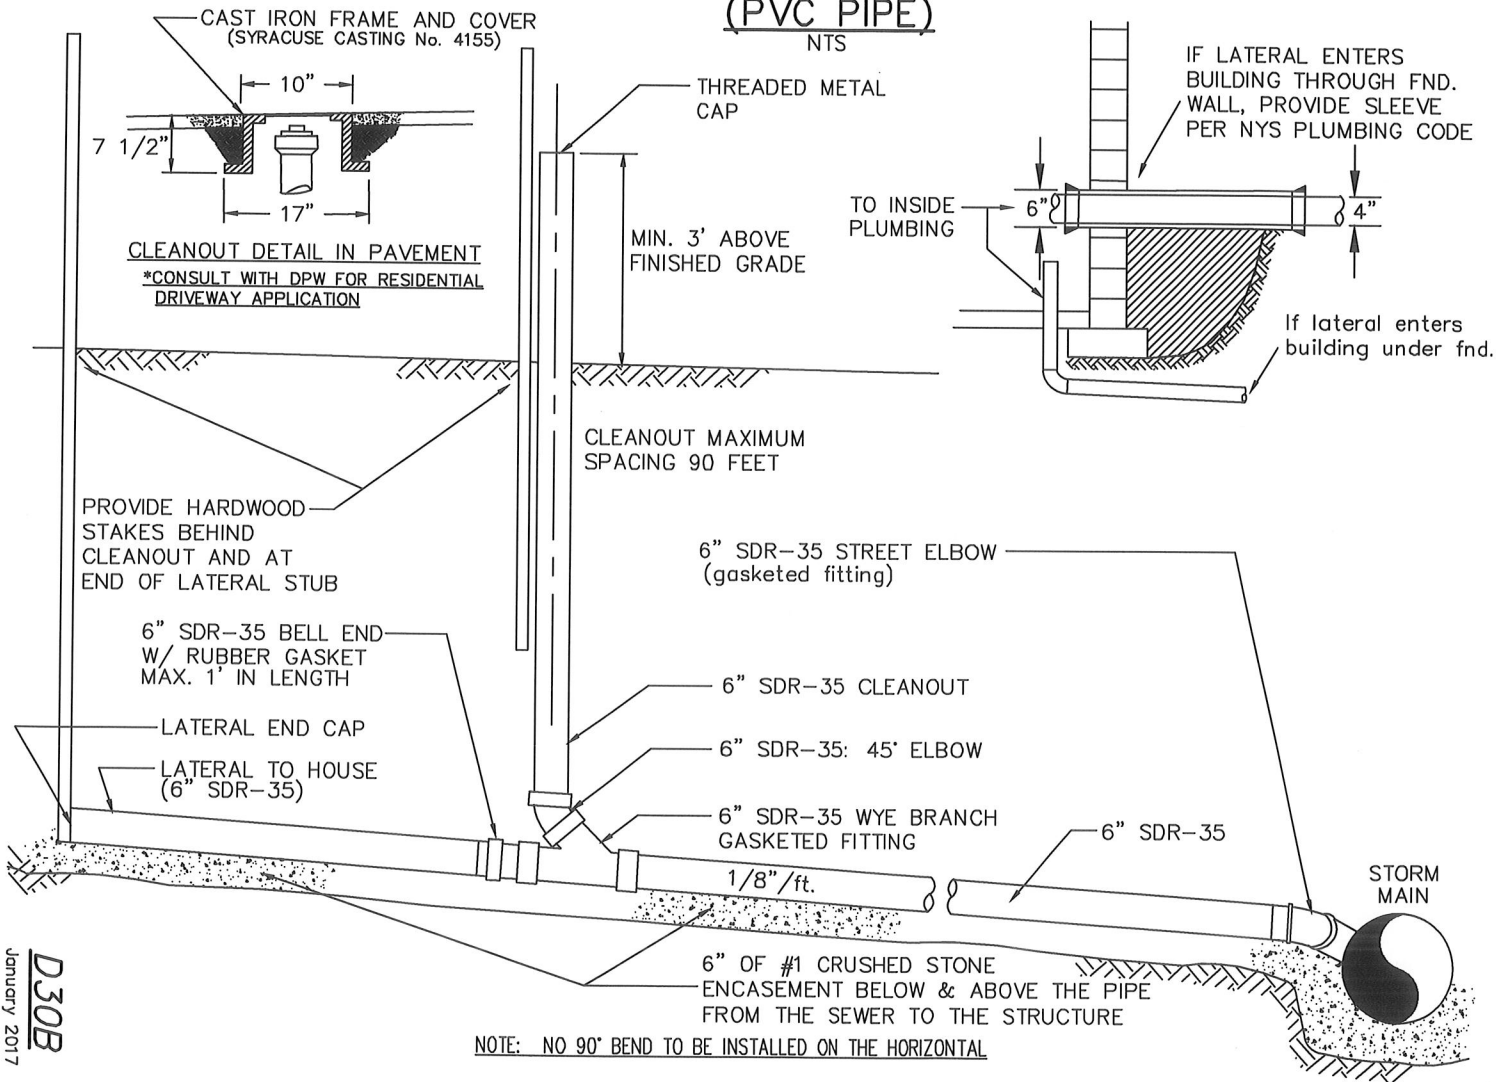


DOWNSPOUT CONDUCTOR DETAIL

NTS

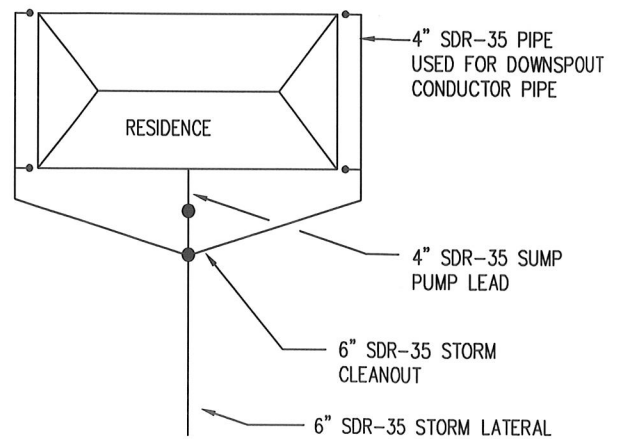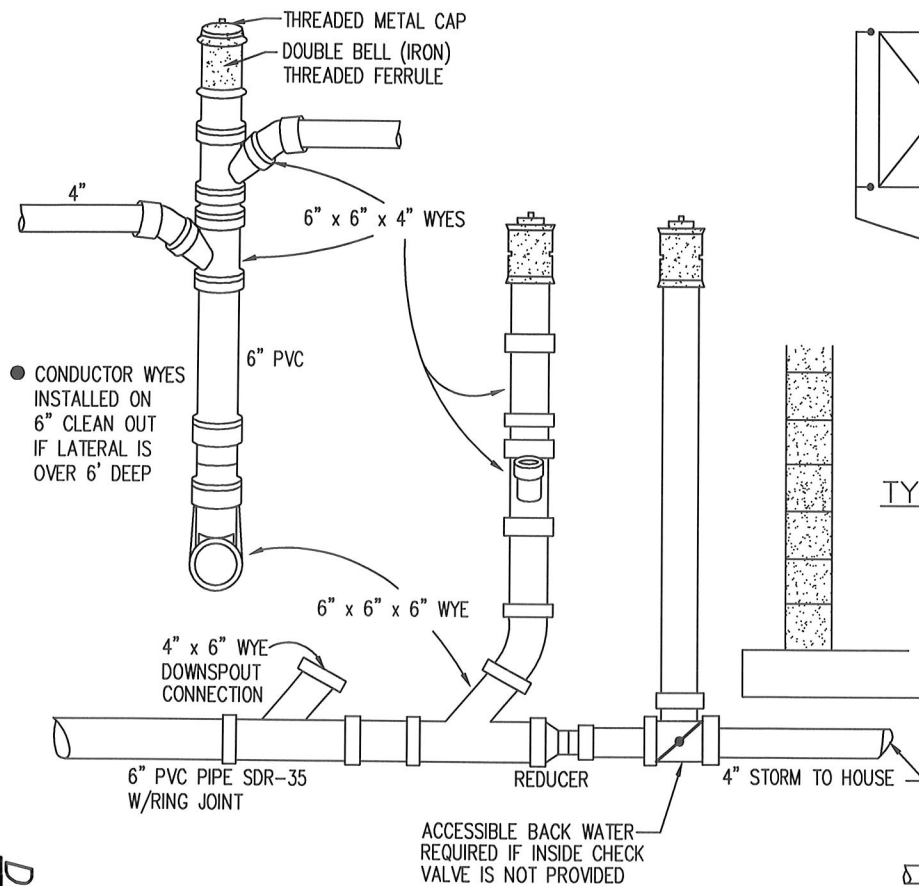


TYPICAL STORM LAYOUT

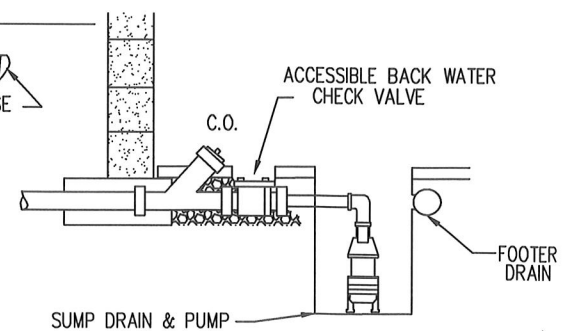

NOTE: NO 90° BEND TO BE INSTALLED ON THE HORIZONTAL
AND ALL STORM LINES TO BE INSTALLED AT LEAST 3' DEEP

WATER SERVICE INSTALLATION DETAIL

N.T.S.

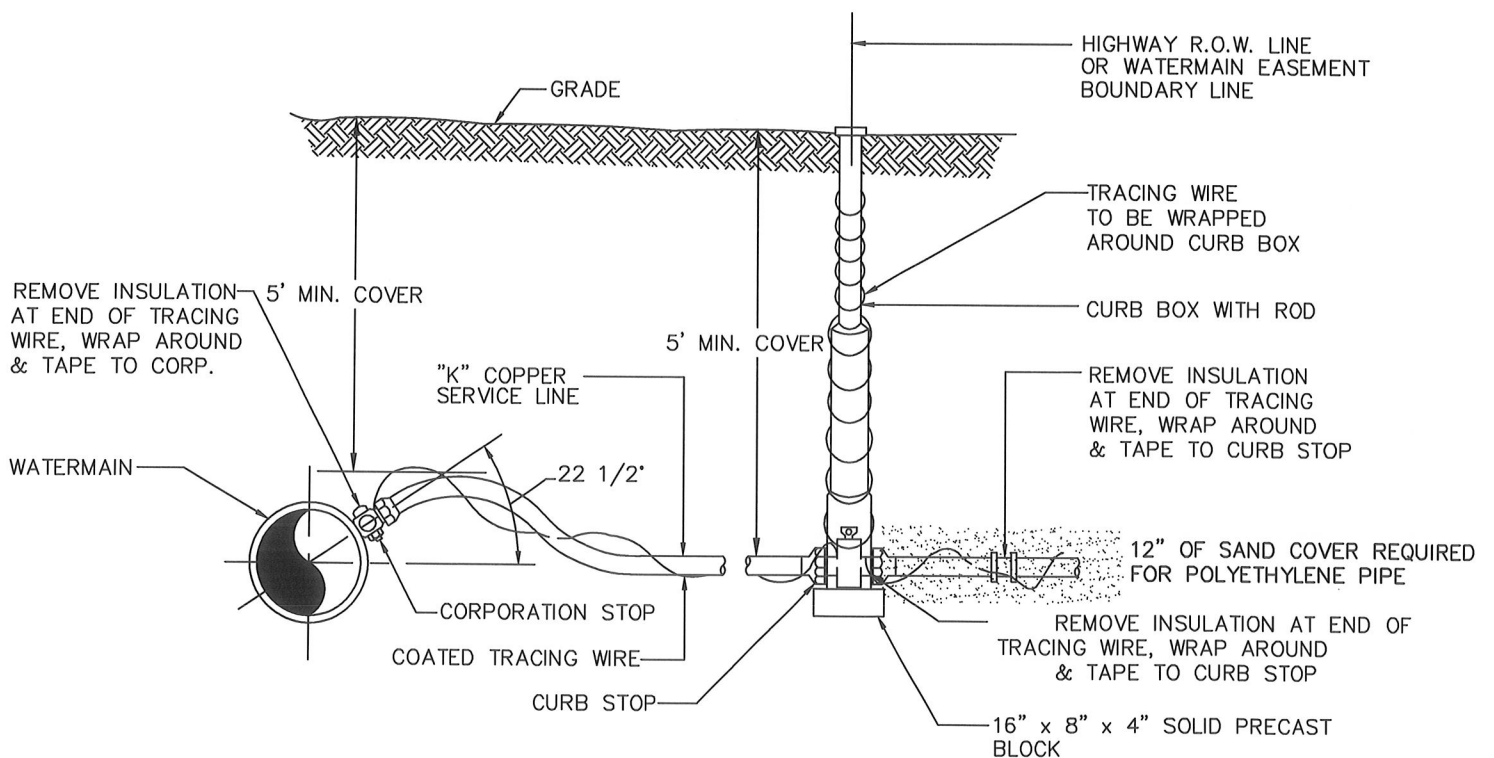

NOTE:

INSULATED 10 OR 12 GAUGE TRACING WIRE AND SAND INCASEMENT
TO BE USED WITH POLYETHYLENE PLASTIC SERVICE ONLY.
SAND COVER TO BE 6" BELOW/ 6" ABOVE.