
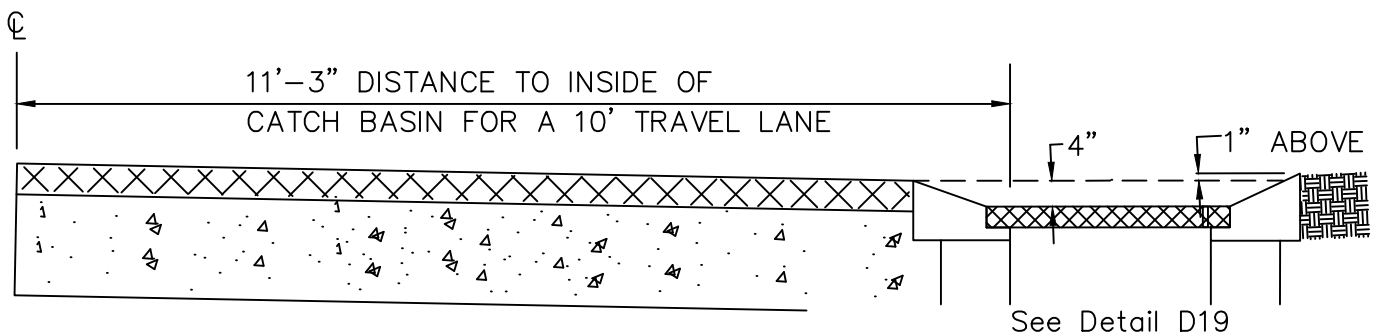


GUTTER & CATCH BASIN APRON DETAIL

NTS

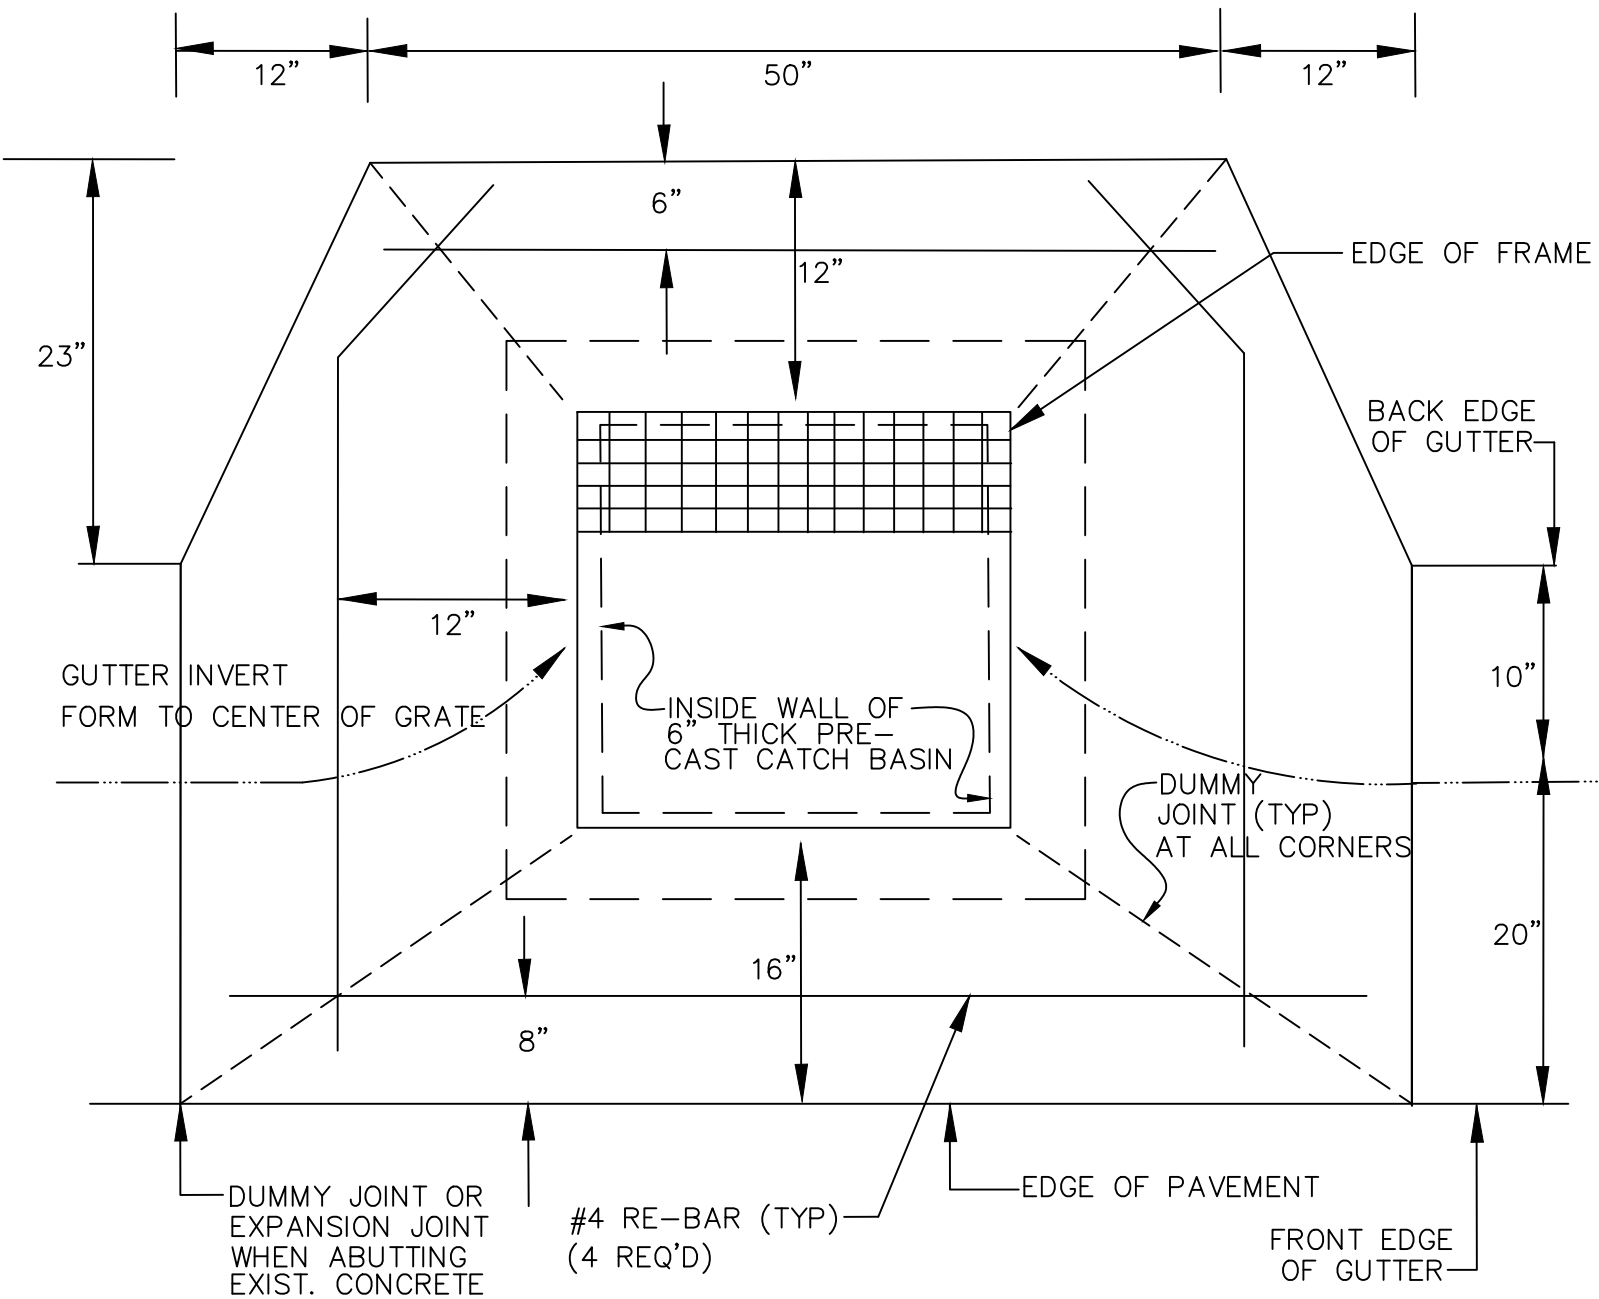

NOTES:

- 1.) PRE-CAST STEEL REINFORCED CONCRETE CATCH BASIN #CB-315BS MANUFACTURED BY KISTNER CONCRETE PRODUCTS, OR APPROVED EQUAL.
- 2.) PROVIDE A RECTANGULAR TYPE FRAME (NYS DOT 655F #9 W/4 ANCHORS) & GRATE (NYS DOT 655-6 #9 RECTANGULAR GRATE 6556R1G-09)