


SANITARY MANHOLE OUTSIDE DROP DETAIL

N.T.S.

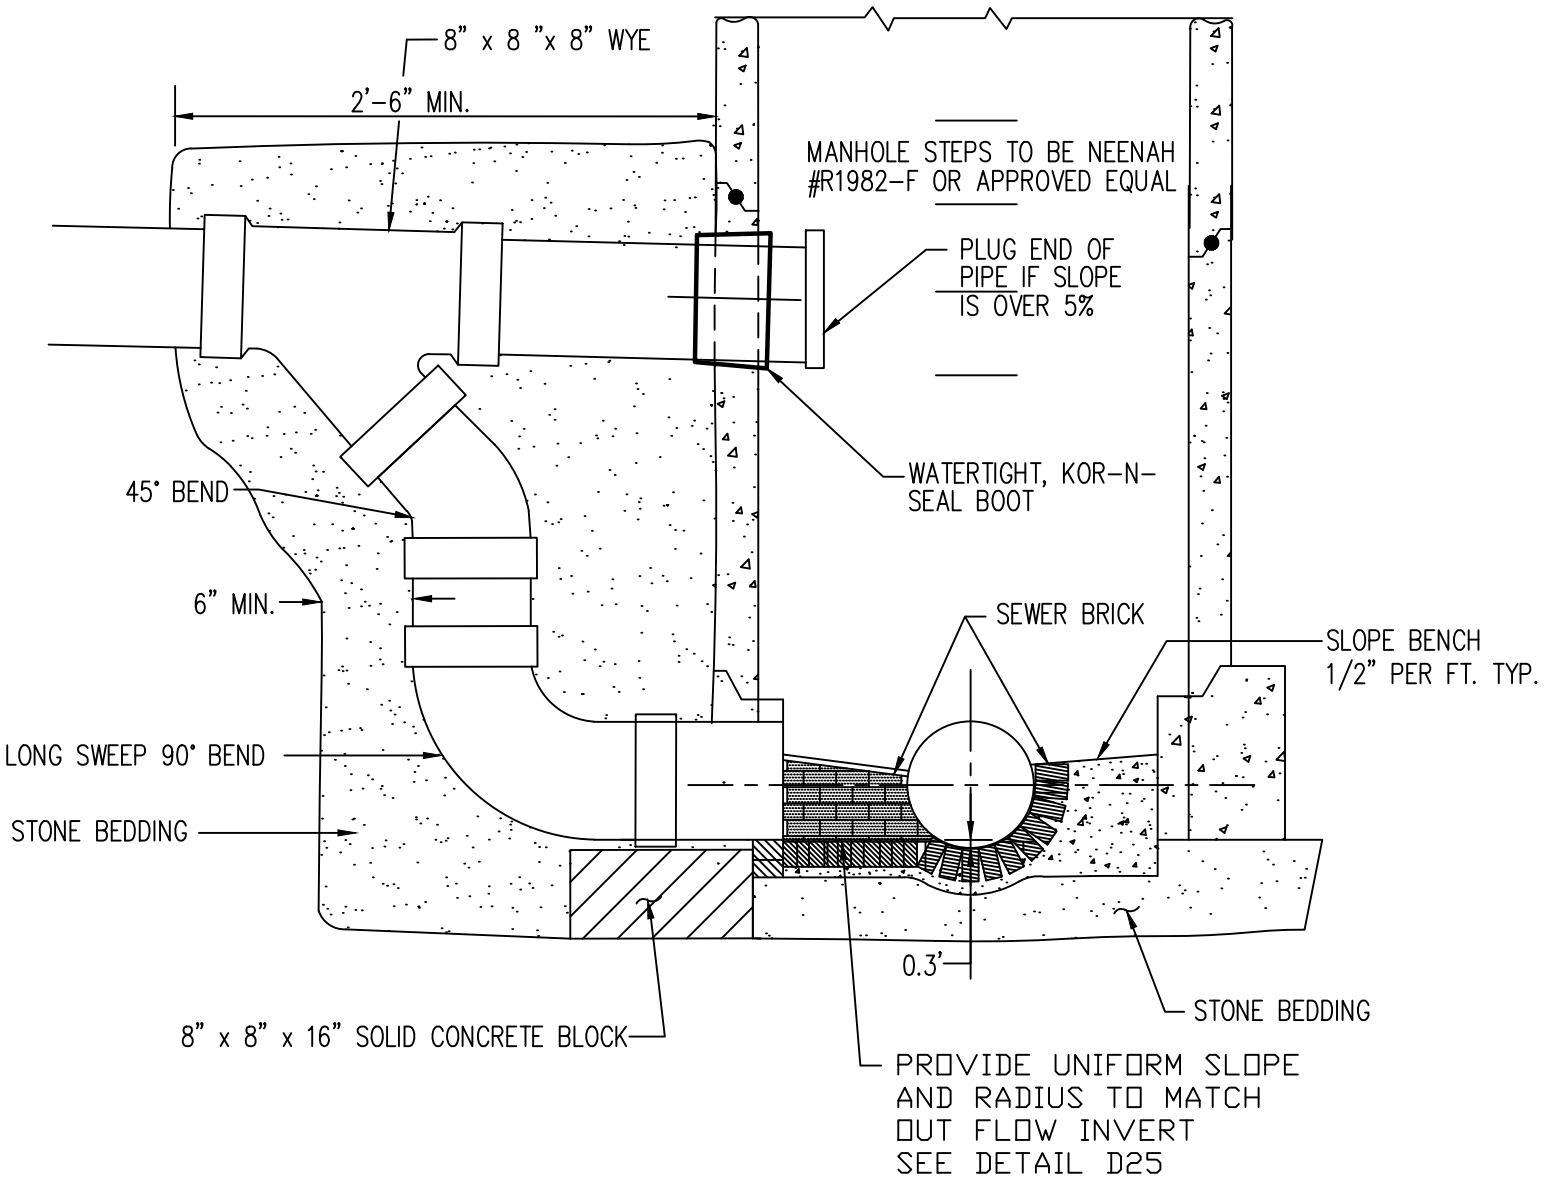

NOTE:

- 1.) DETAILS, DIMENSIONS AND NOTES NOT SHOWN SHALL BE THE SAME AS STANDARD MANHOLE DETAILS.

D25

JANUARY 2021