


OFFSET CUL-DE-SAC DETAIL

NTS

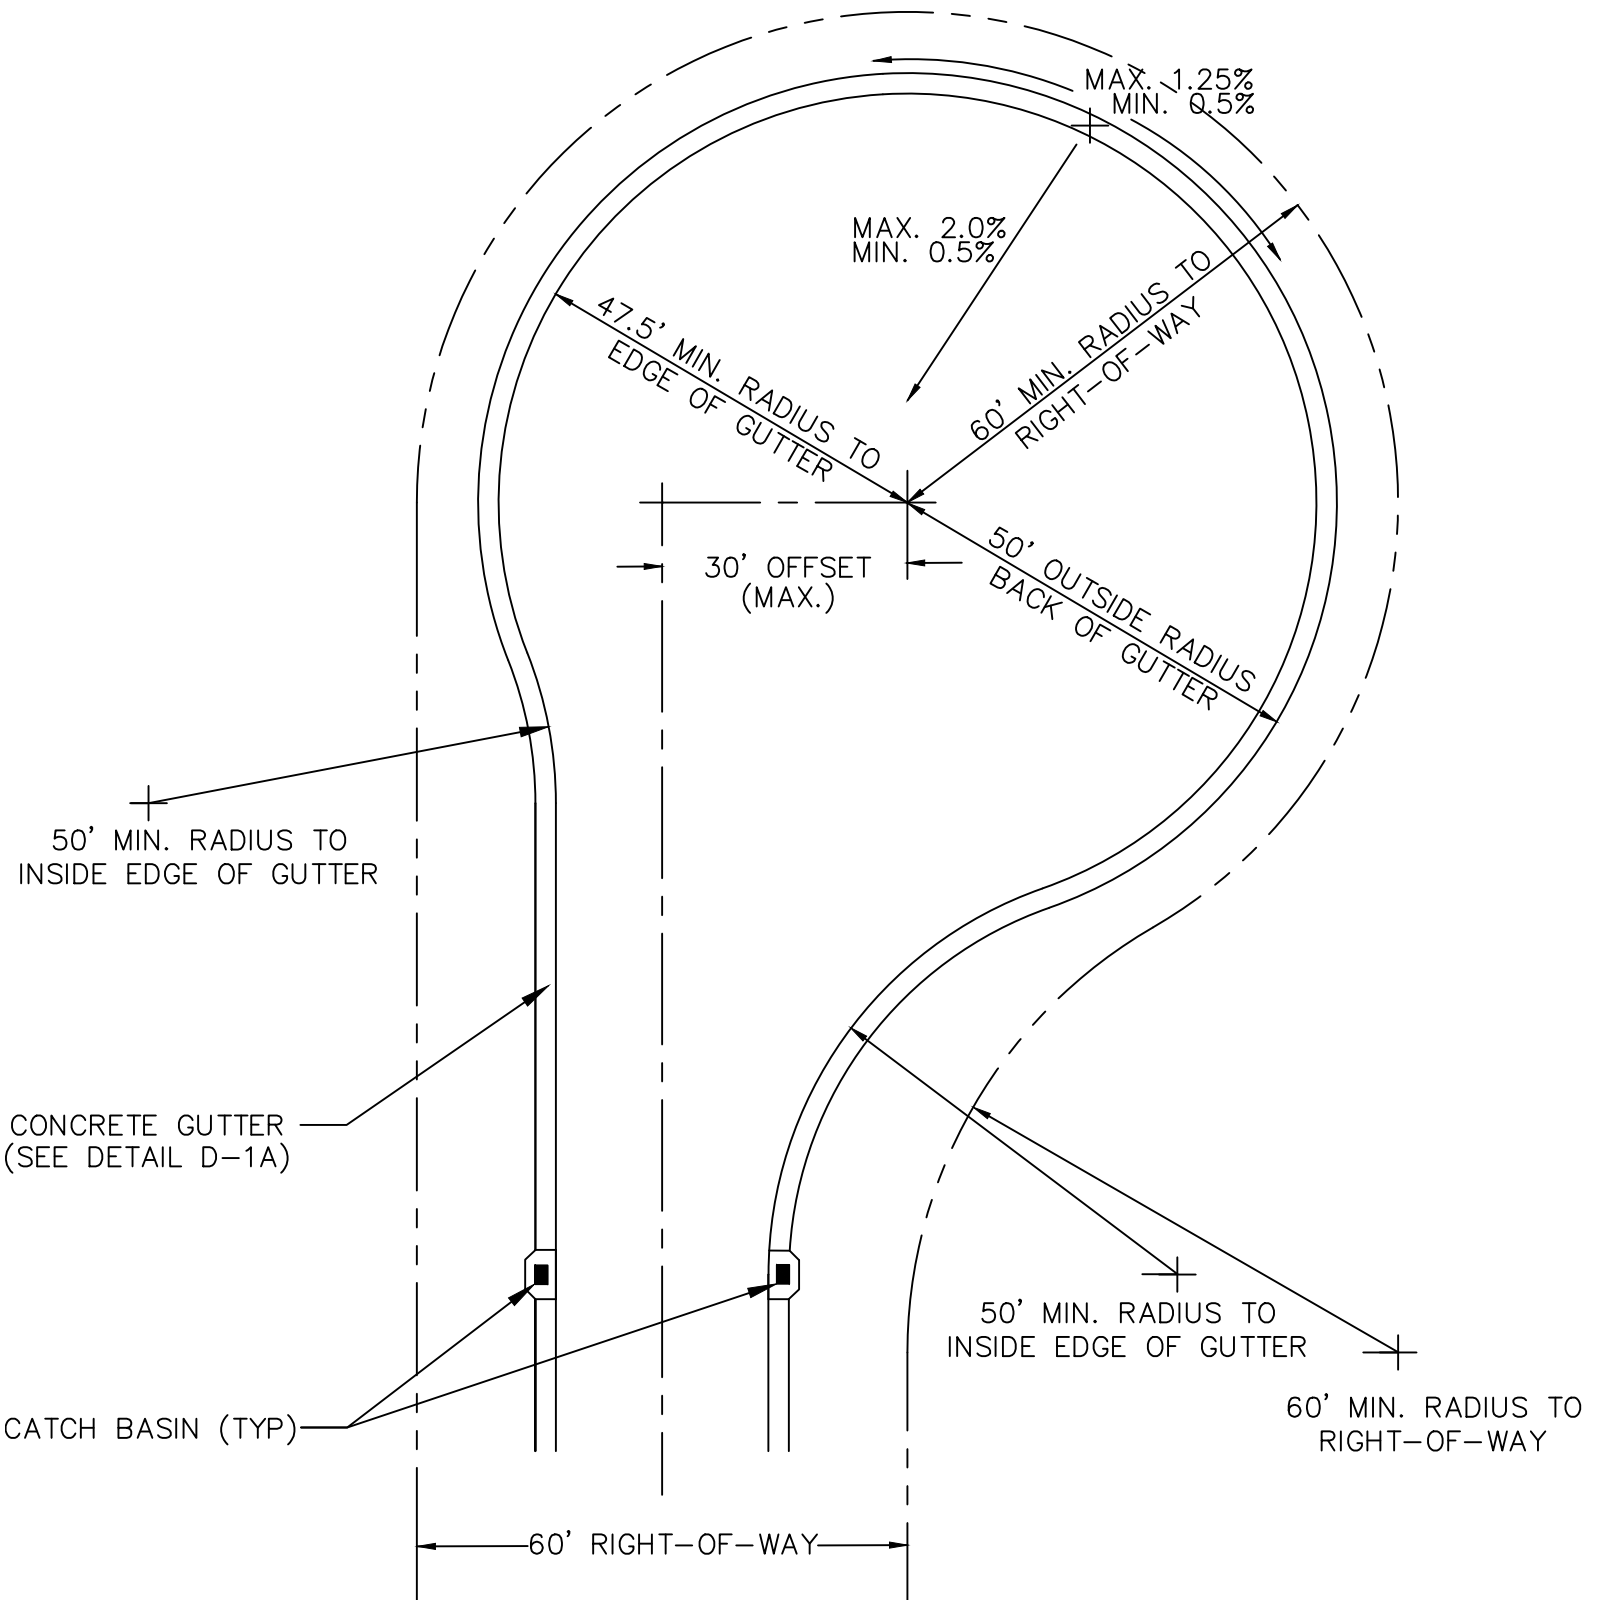

NOTE:

1. SLOPE REQUIREMENTS ARE SAME AS STANDARD CUL-DE-SAC DETAIL.

D9

JANUARY 2021